


1 - Perspective 1

 

Urenui Pā
166 Mokau Road Urenui Taranaki 4377 Aotearoa


Prepared For:
Urenui Pā Trust

© Studio of Pacific Architecture Limited (2020)

Te Aroha - Perspectives
Scale: 1:200 @ A3

Design Phase: **Concept Design** Job No.: **2686** Layout I.D.: **SK-158** Revision:

Printed: 11/07/23 5:37 PM CAD Ref: 2686 20230711 Urenui Pā_BLDG_v13 Te Aroha - Titohea.pln

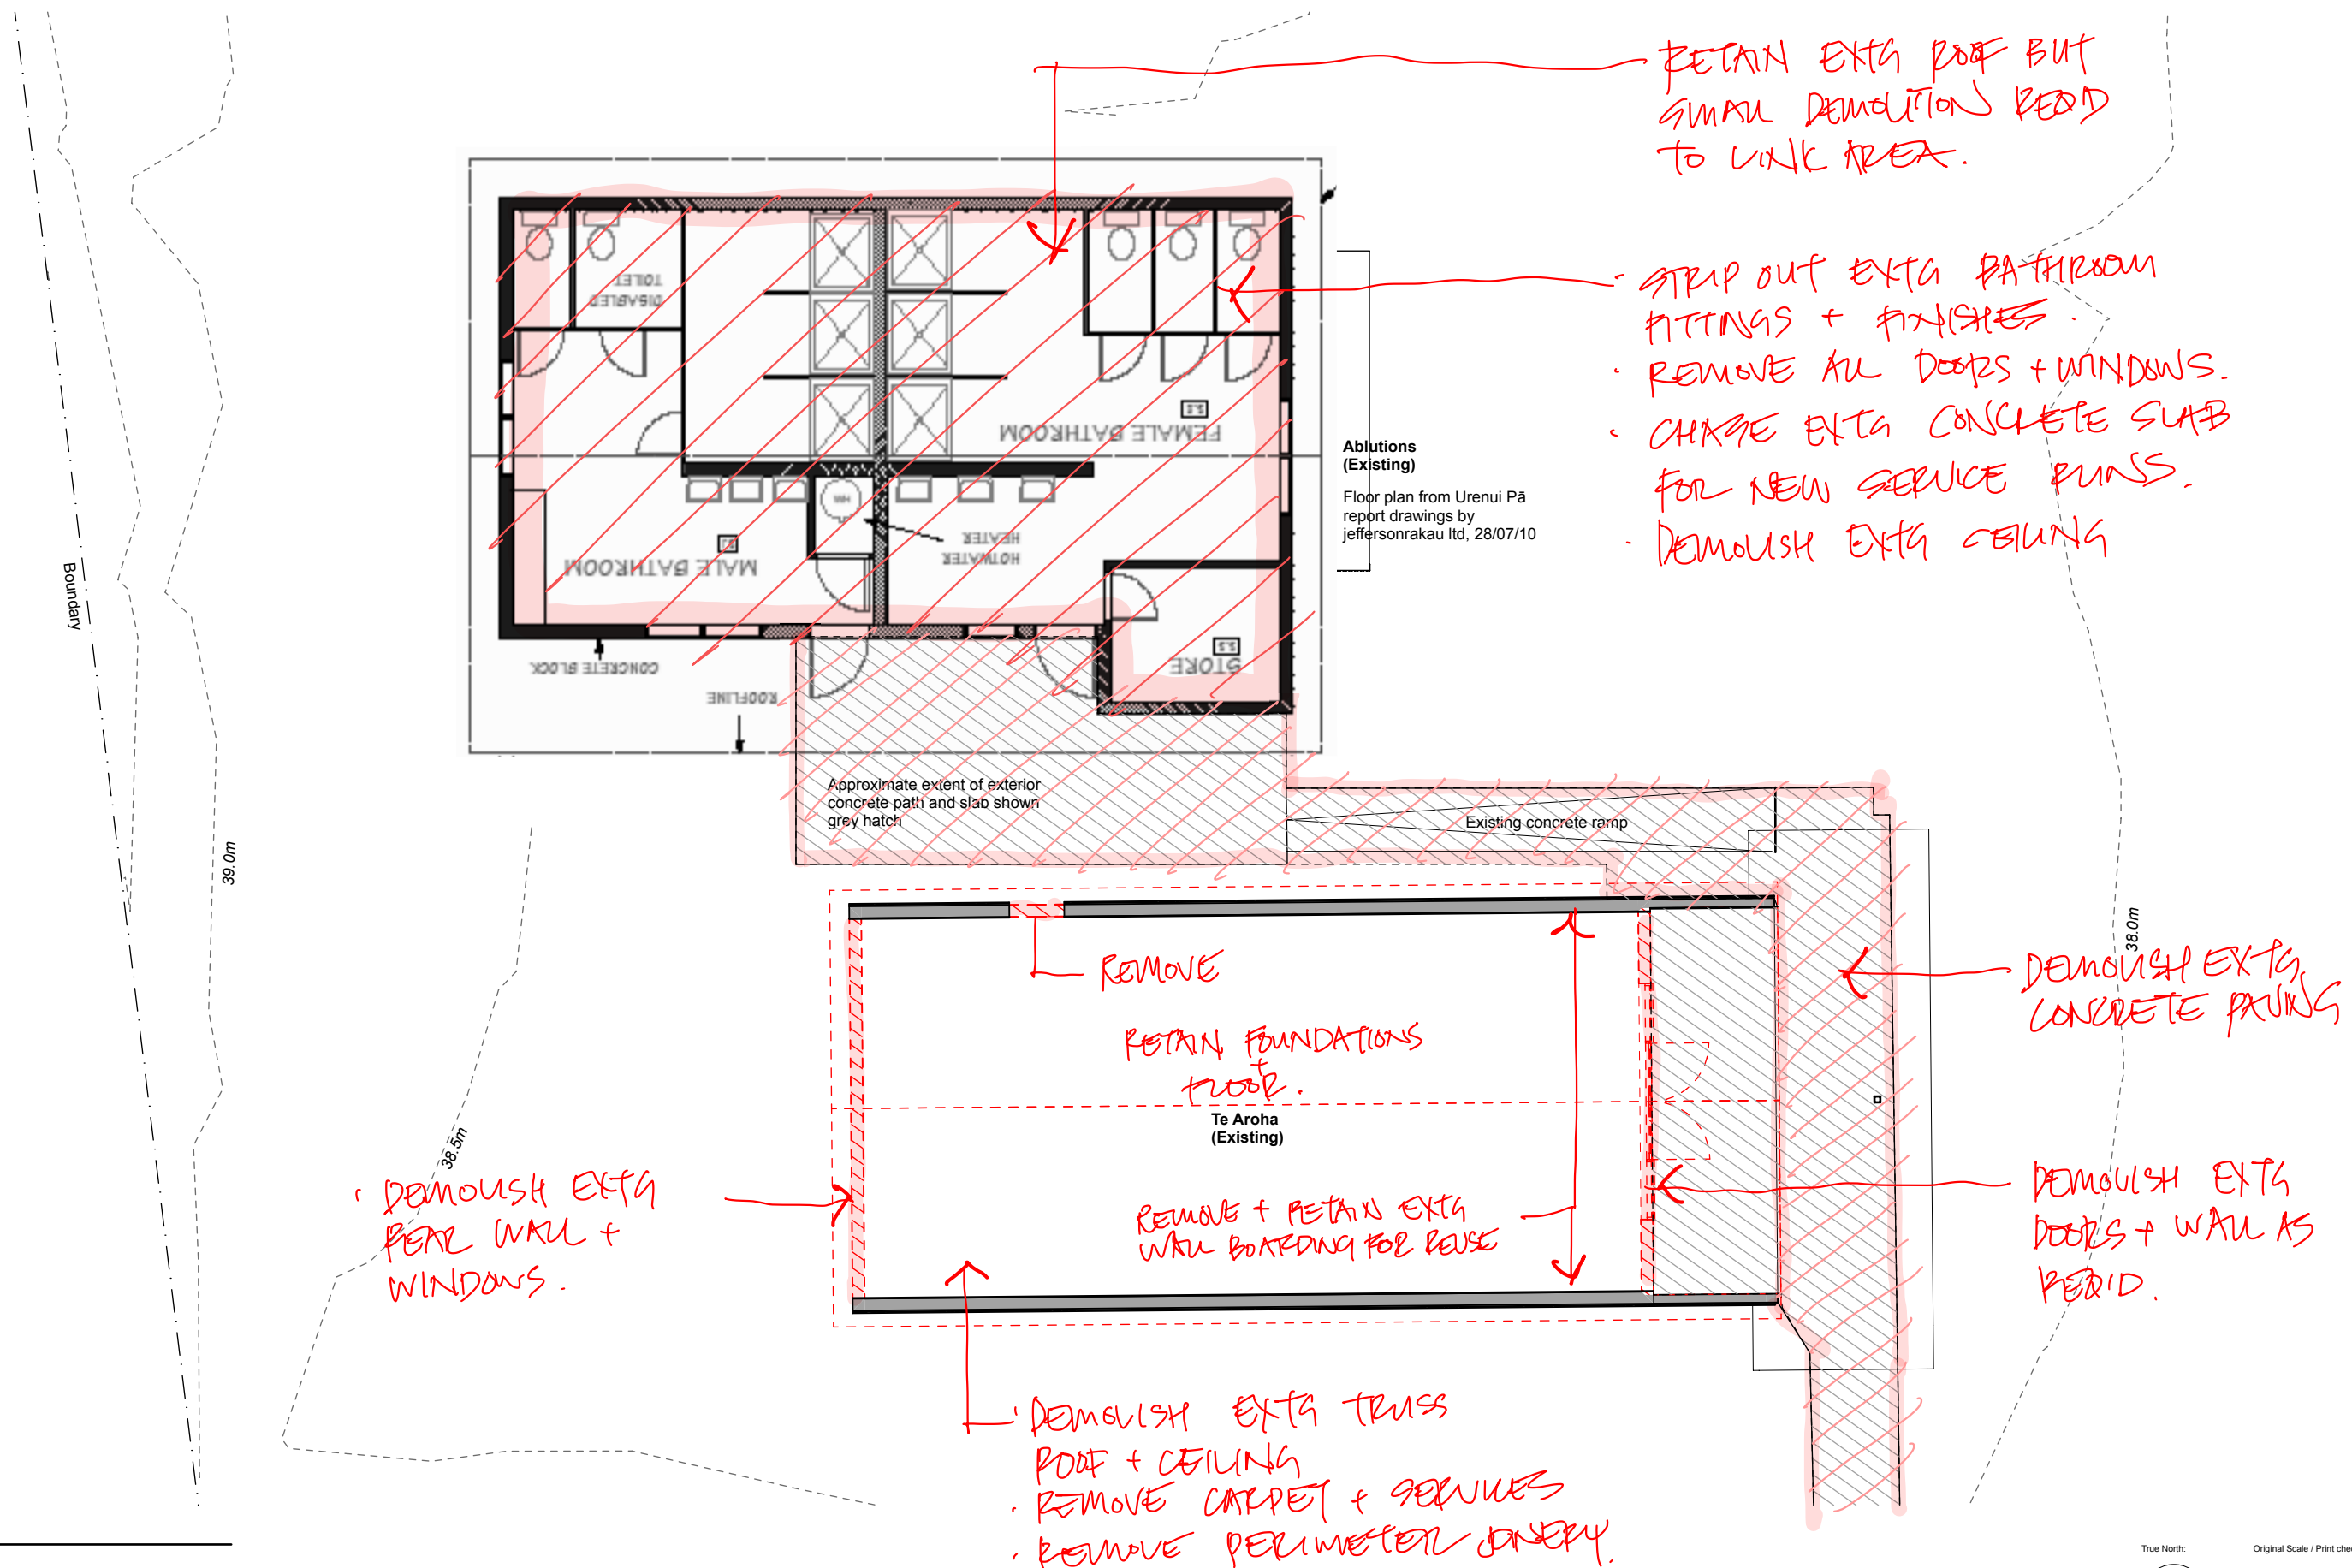


1 - Existing Floor Plan 1:100

Urenui Pā
166 Mokau Road Urenui Taranaki 4377 Aotearoa

Prepared For:
Urenui Pā Trust

© Studio of Pacific Architecture Limited (2020)

 


Te Aroha - Existing Plan 1:100

Scale: 1:100 @ A3

Design Phase: **Concept Design** Job No.: **2686** Layout I.D.: **SK-153** Revision:

Printed: 11/07/23, 5:37 PM CAD Ref: 2686 20230711 Urenui Pā_BLDG_v13 Te Aroha - Titohea.pln

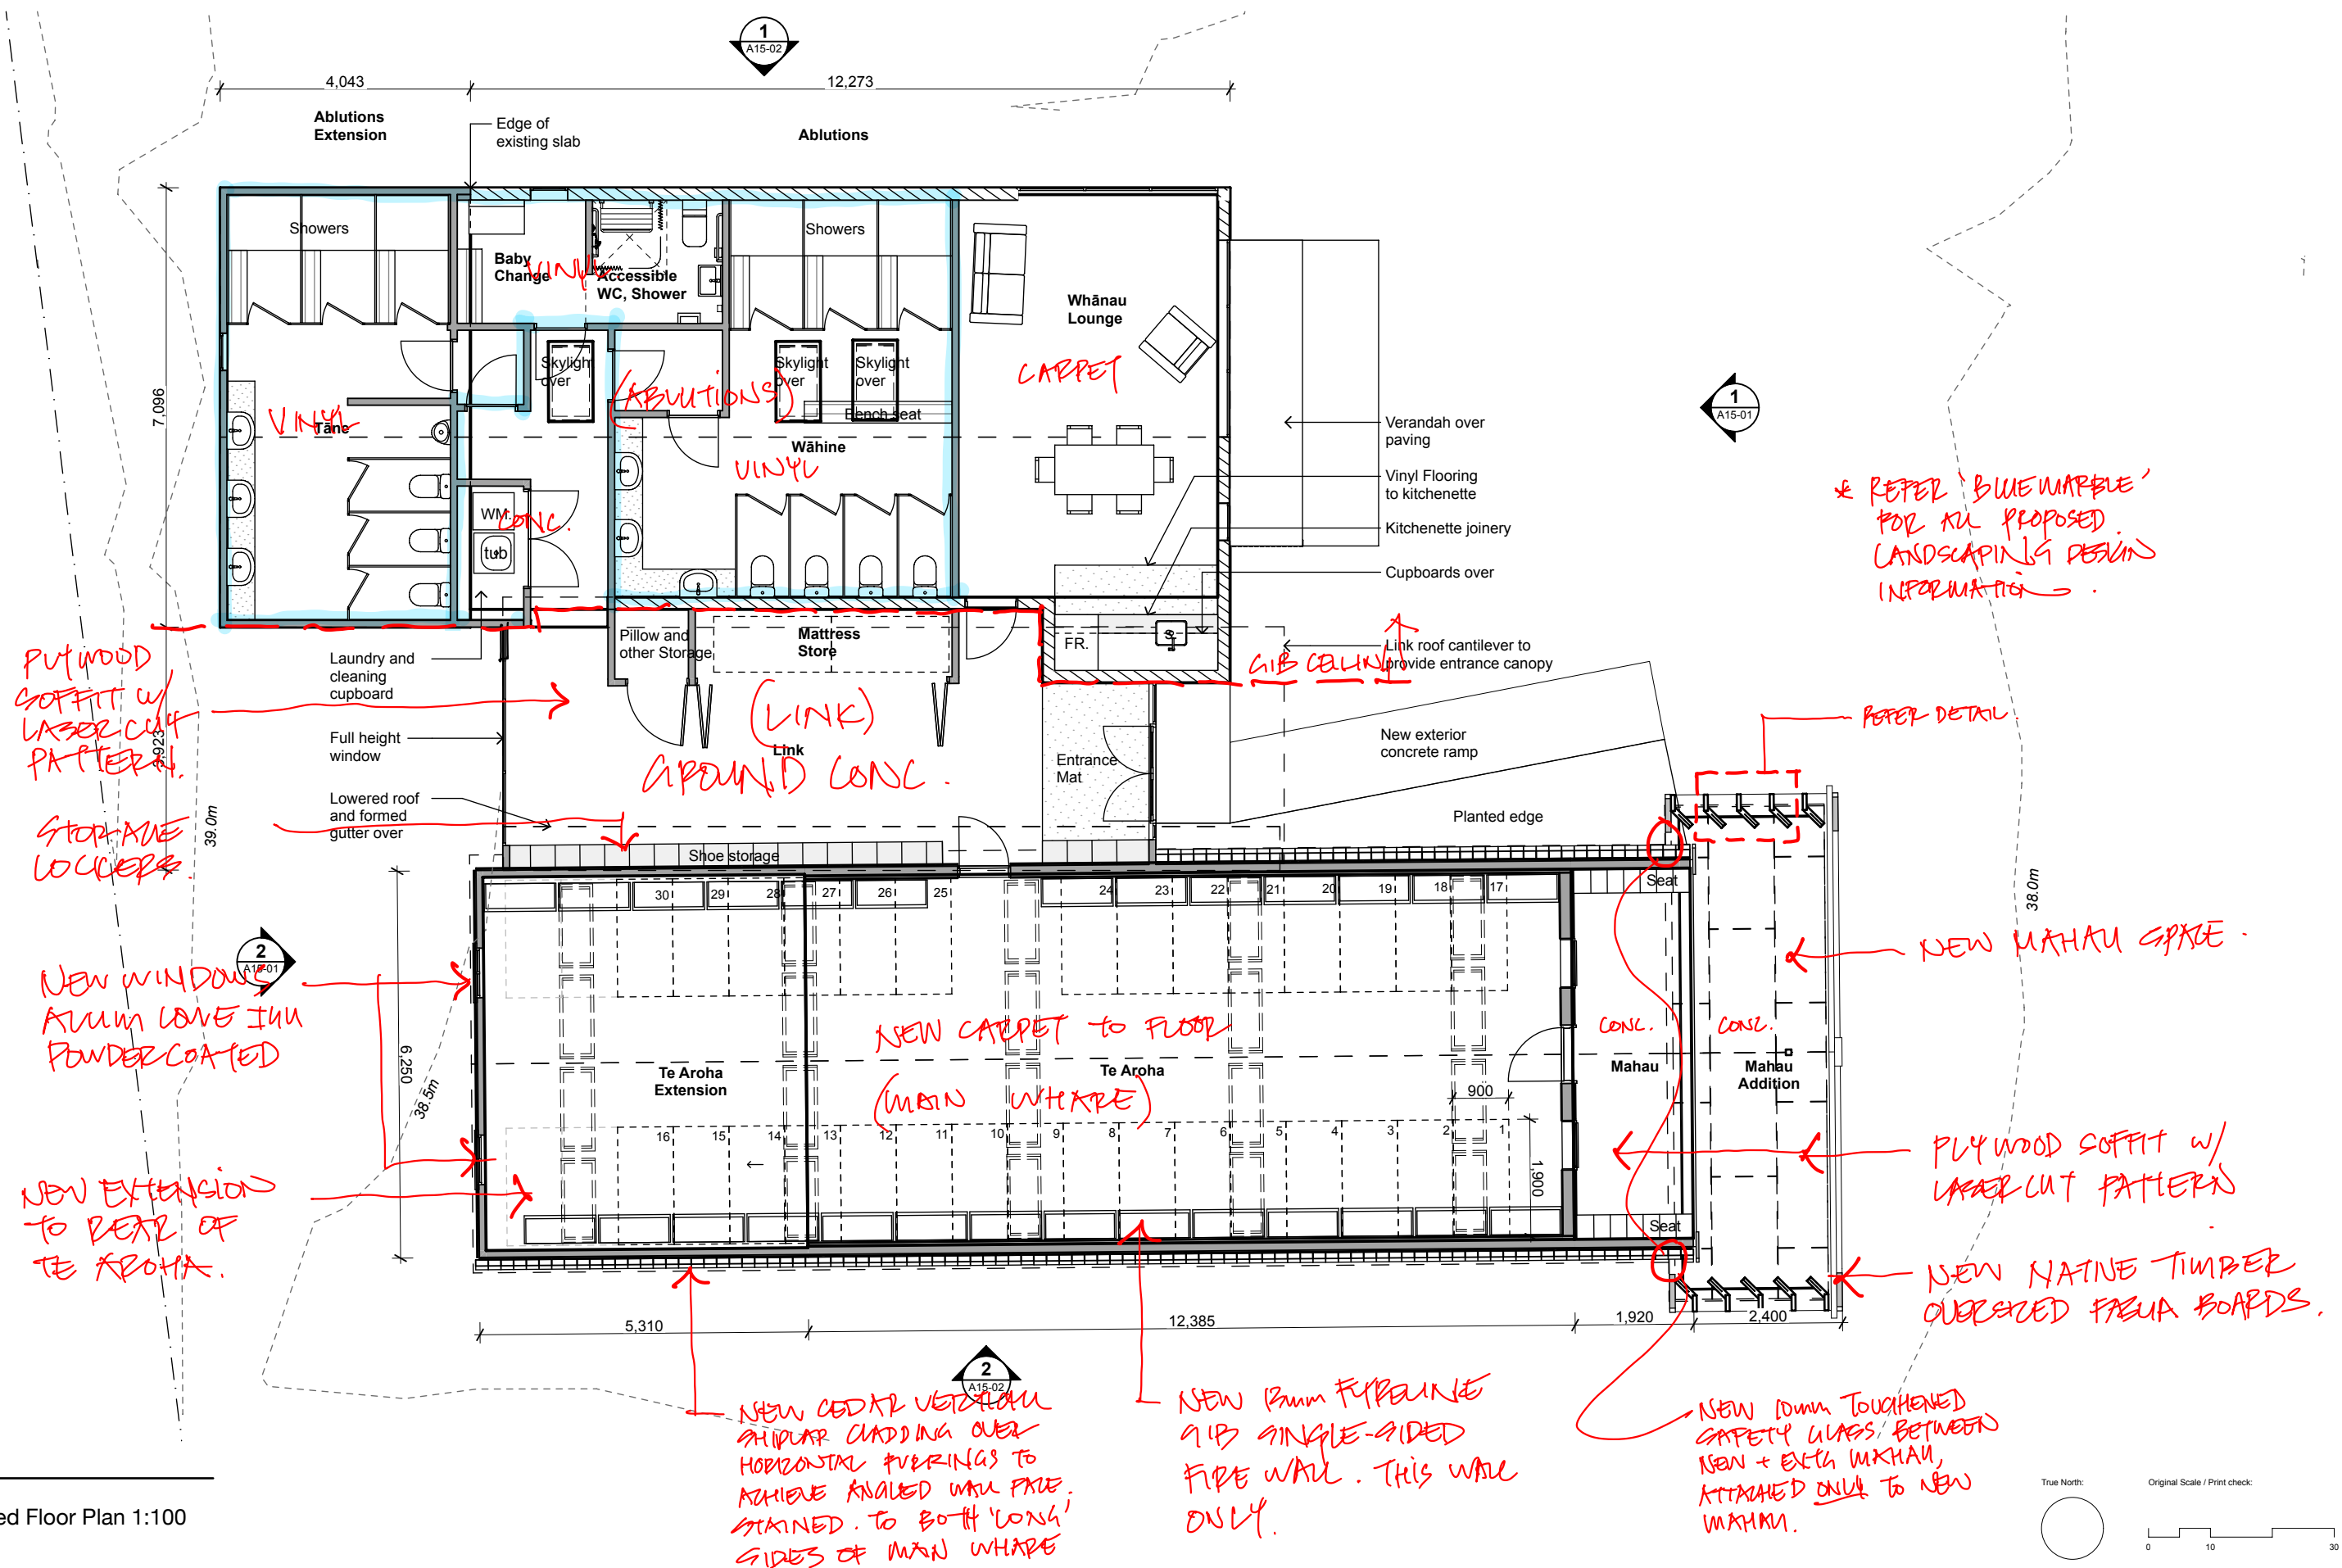

1 - Proposed Floor Plan 1:100

Urenui Pā
166 Mokau Road Urenui Taranaki 4377 Aotearoa

Prepared For:
Urenui Pā Trust


© Studio of Pacific Architecture Limited (2020)

Te Aroha - Proposed Floor Plan 1:100

Scale: 1:100 @ A3

Design Phase: Concept Design Job No.: 2686 Layout I.D.: SK-154 Revision:

Printed: 11/07/23 5:37 PM CAD Ref: 2686 20230711 Urenui Pā_BLDG_v13 Te Aroha - Titohea.pfx

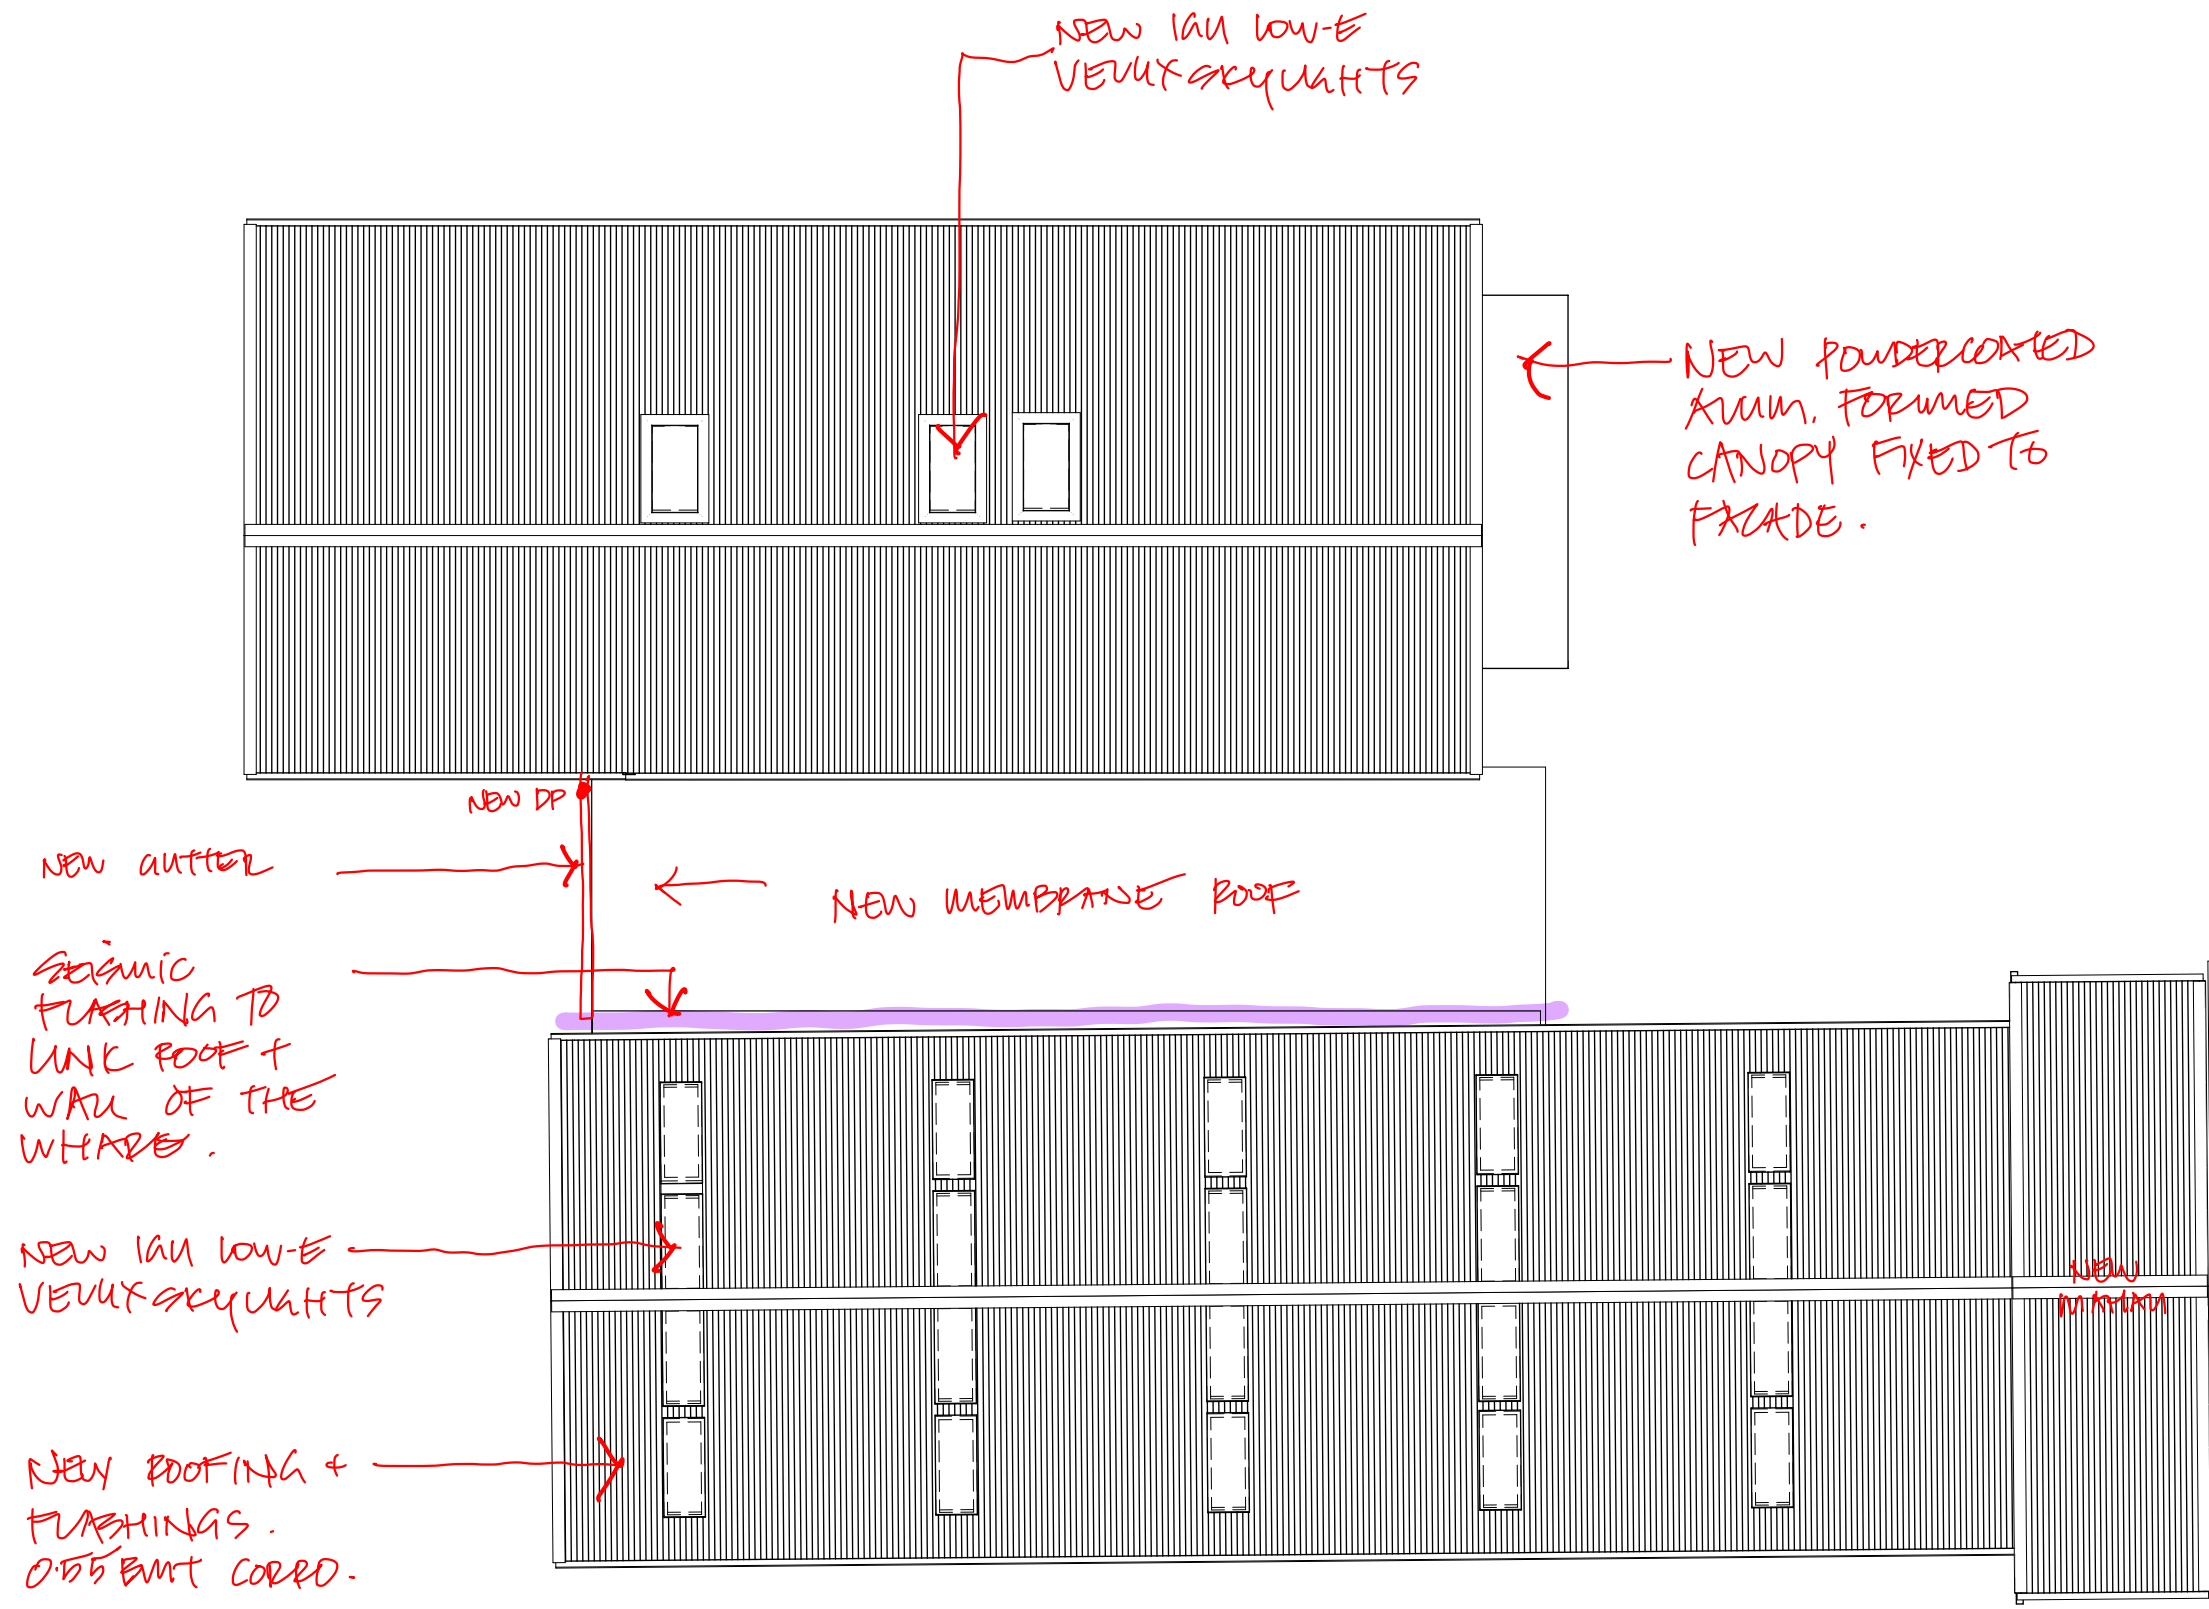


1 - Proposed Roof Plan 1:100

Urenui Pā
166 Mokau Road Urenui Taranaki 4377 Aotearoa

Prepared For:
Urenui Pā Trust

© Studio of Pacific Architecture Limited (2020)

 


Te Aroha - Proposed Roof Plan 1:100


Scale: 1:100 @ A3

Design Phase: **Concept Design** Job No.: **2686** Layout I.D.: **SK-155** Revision:


Printed: 11/07/23 5:37 PM CAD Ref: 2686 20230711 Urenui Pā_BLDG_v13 Te Aroha - Titohea.pln

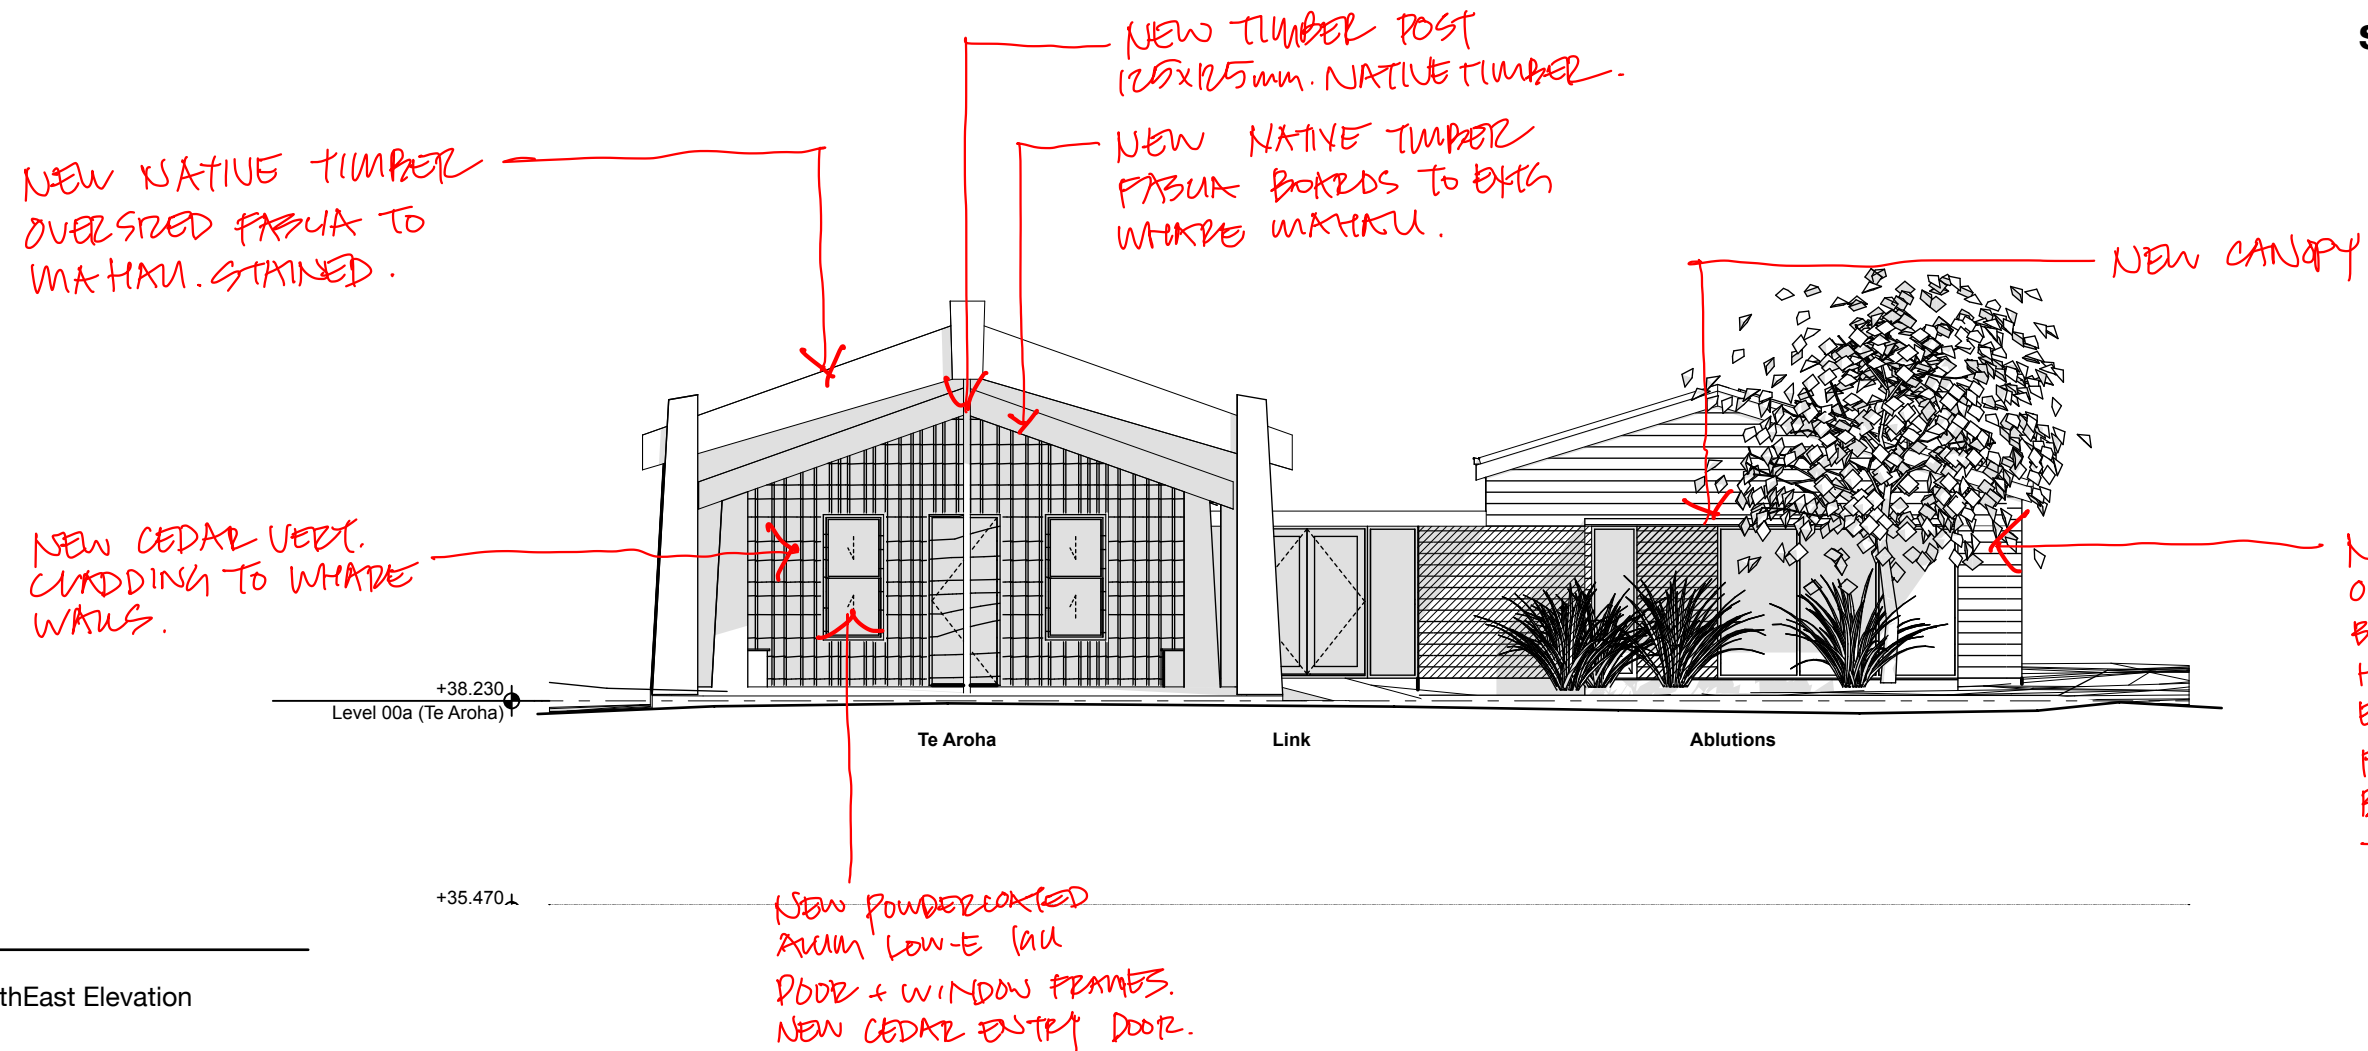


1 - NorthEast Elevation

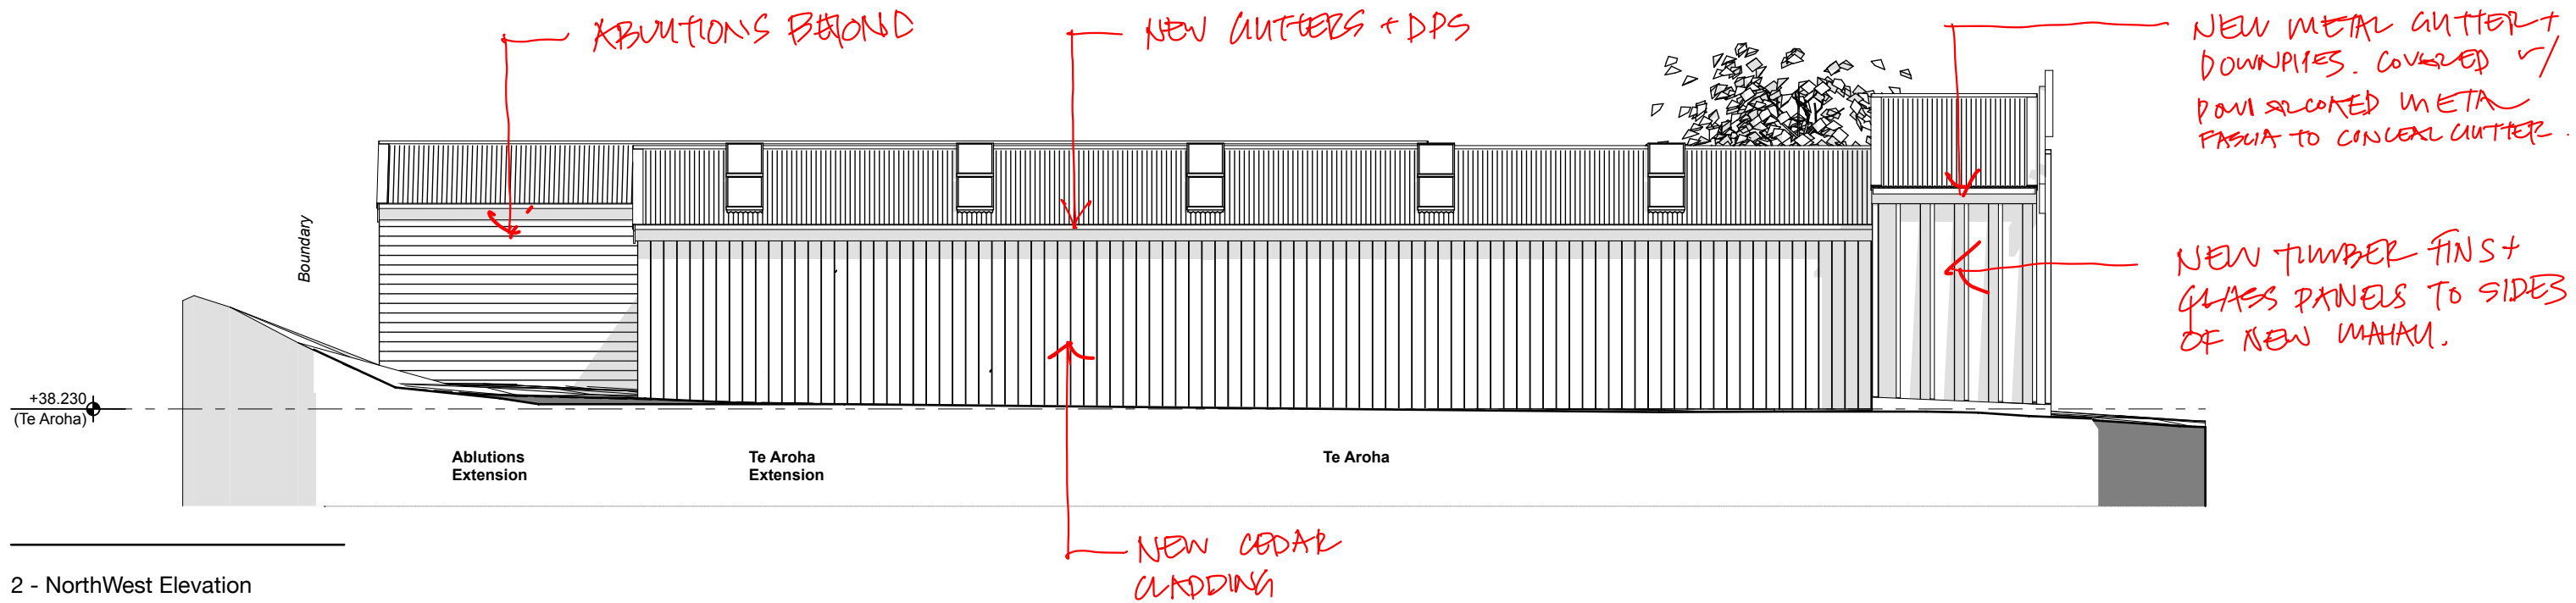


2 - NorthWest Elevation

 


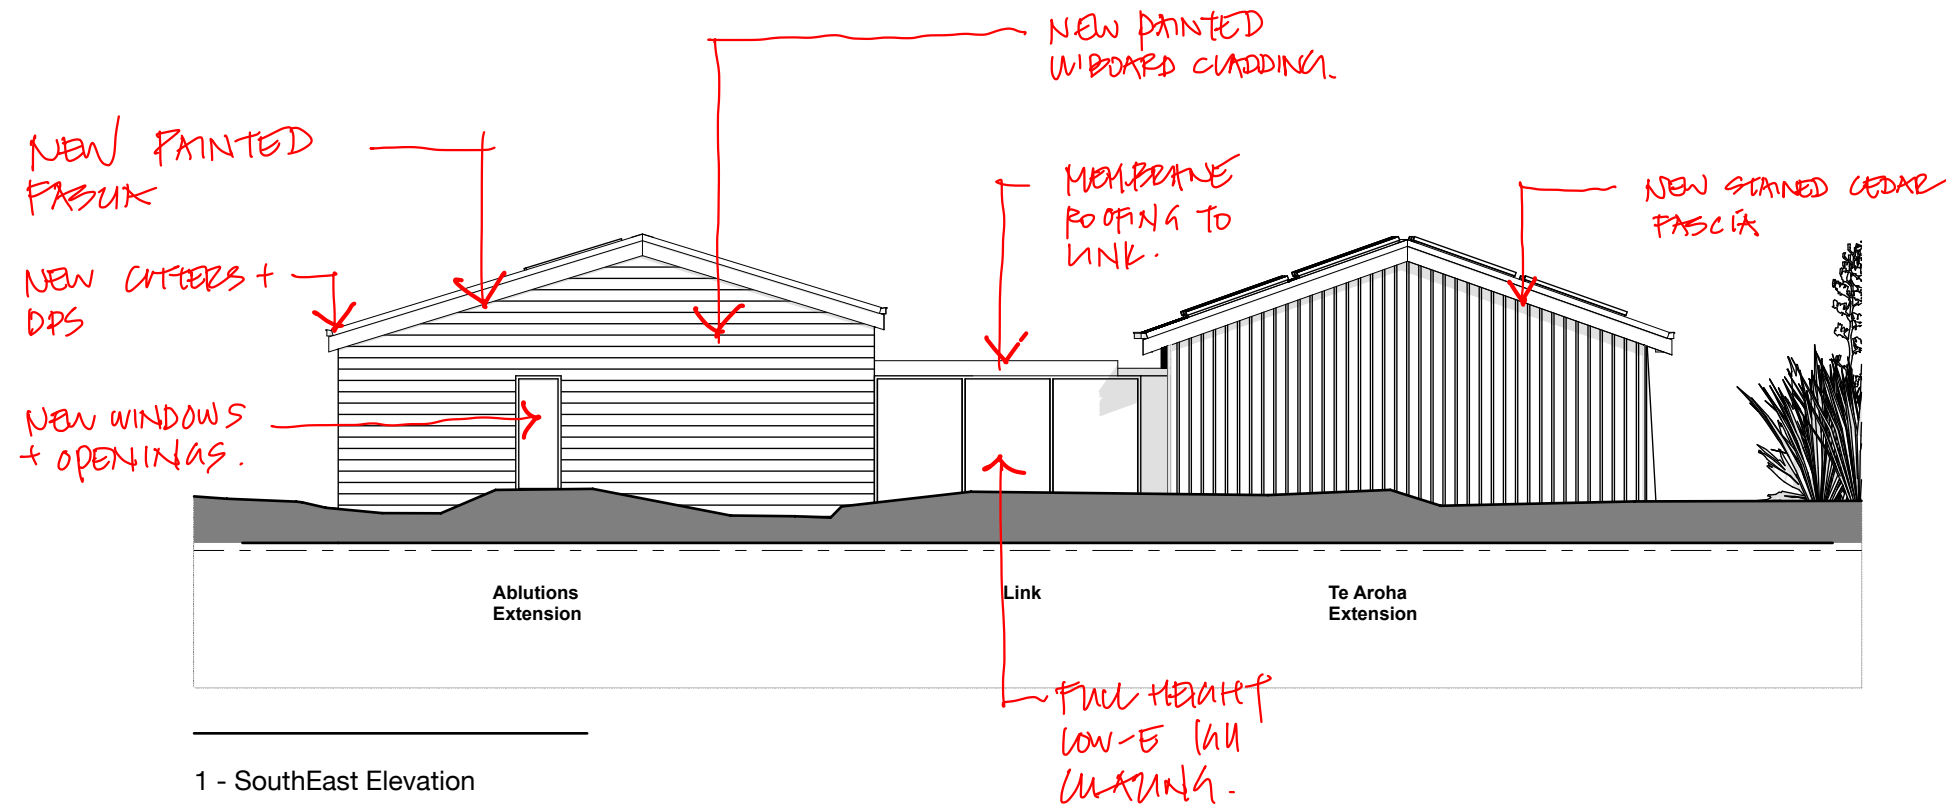


1 - SouthEast Elevation

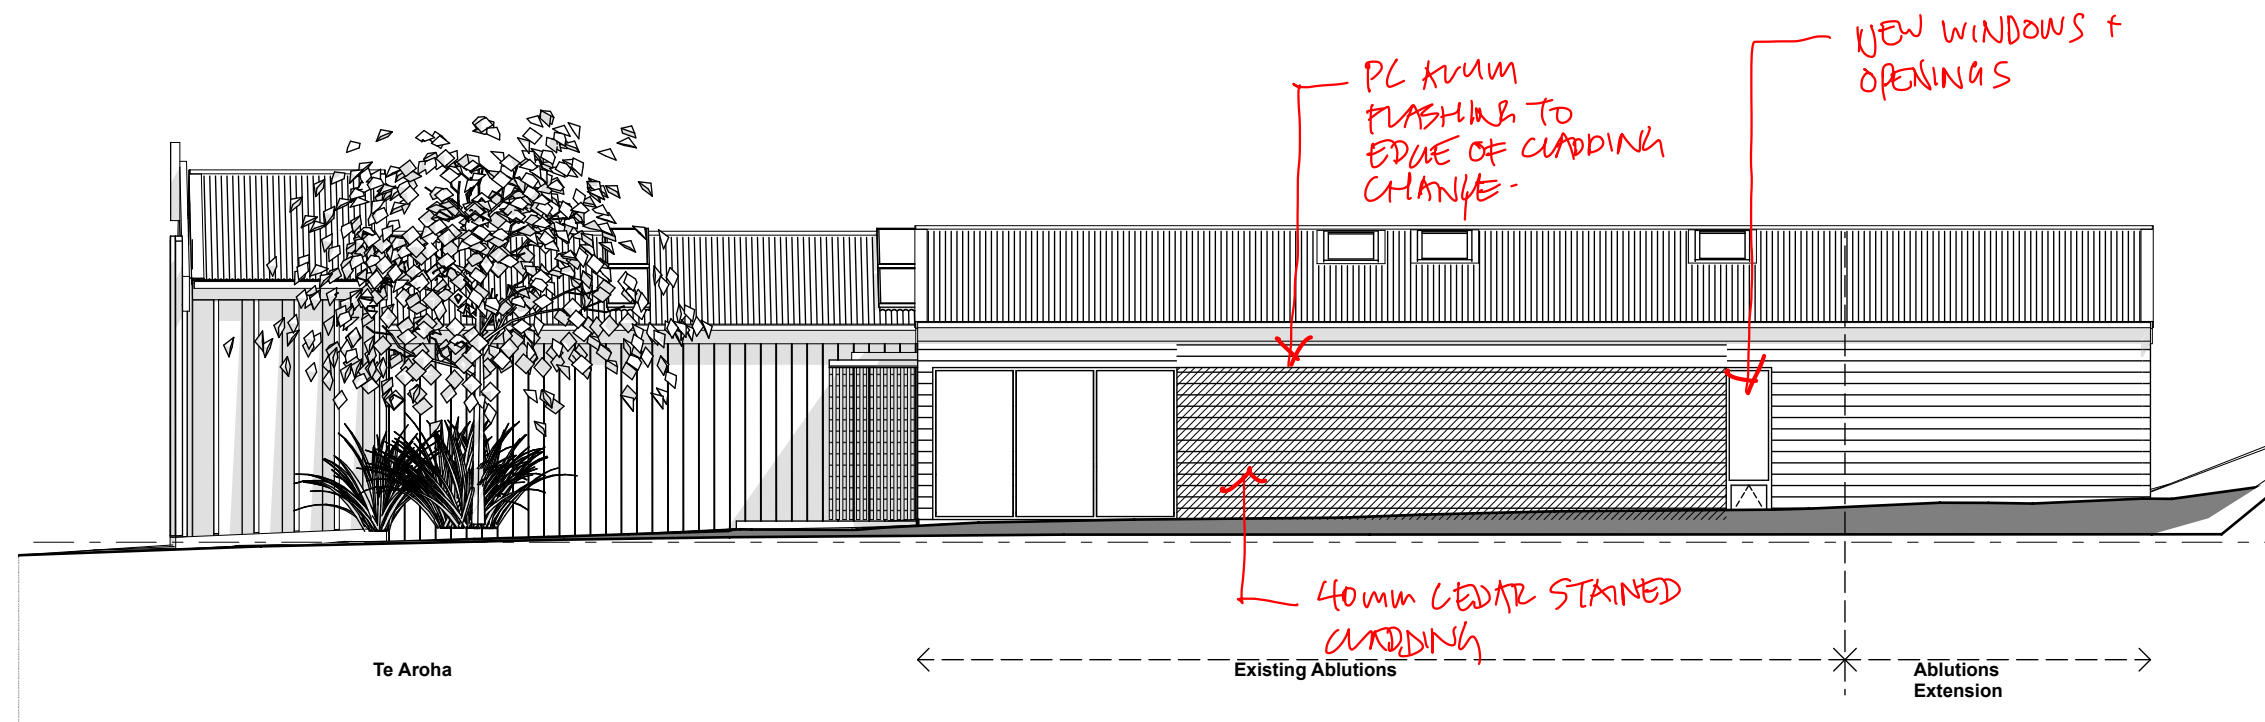


2 - SouthWest Elevation

 

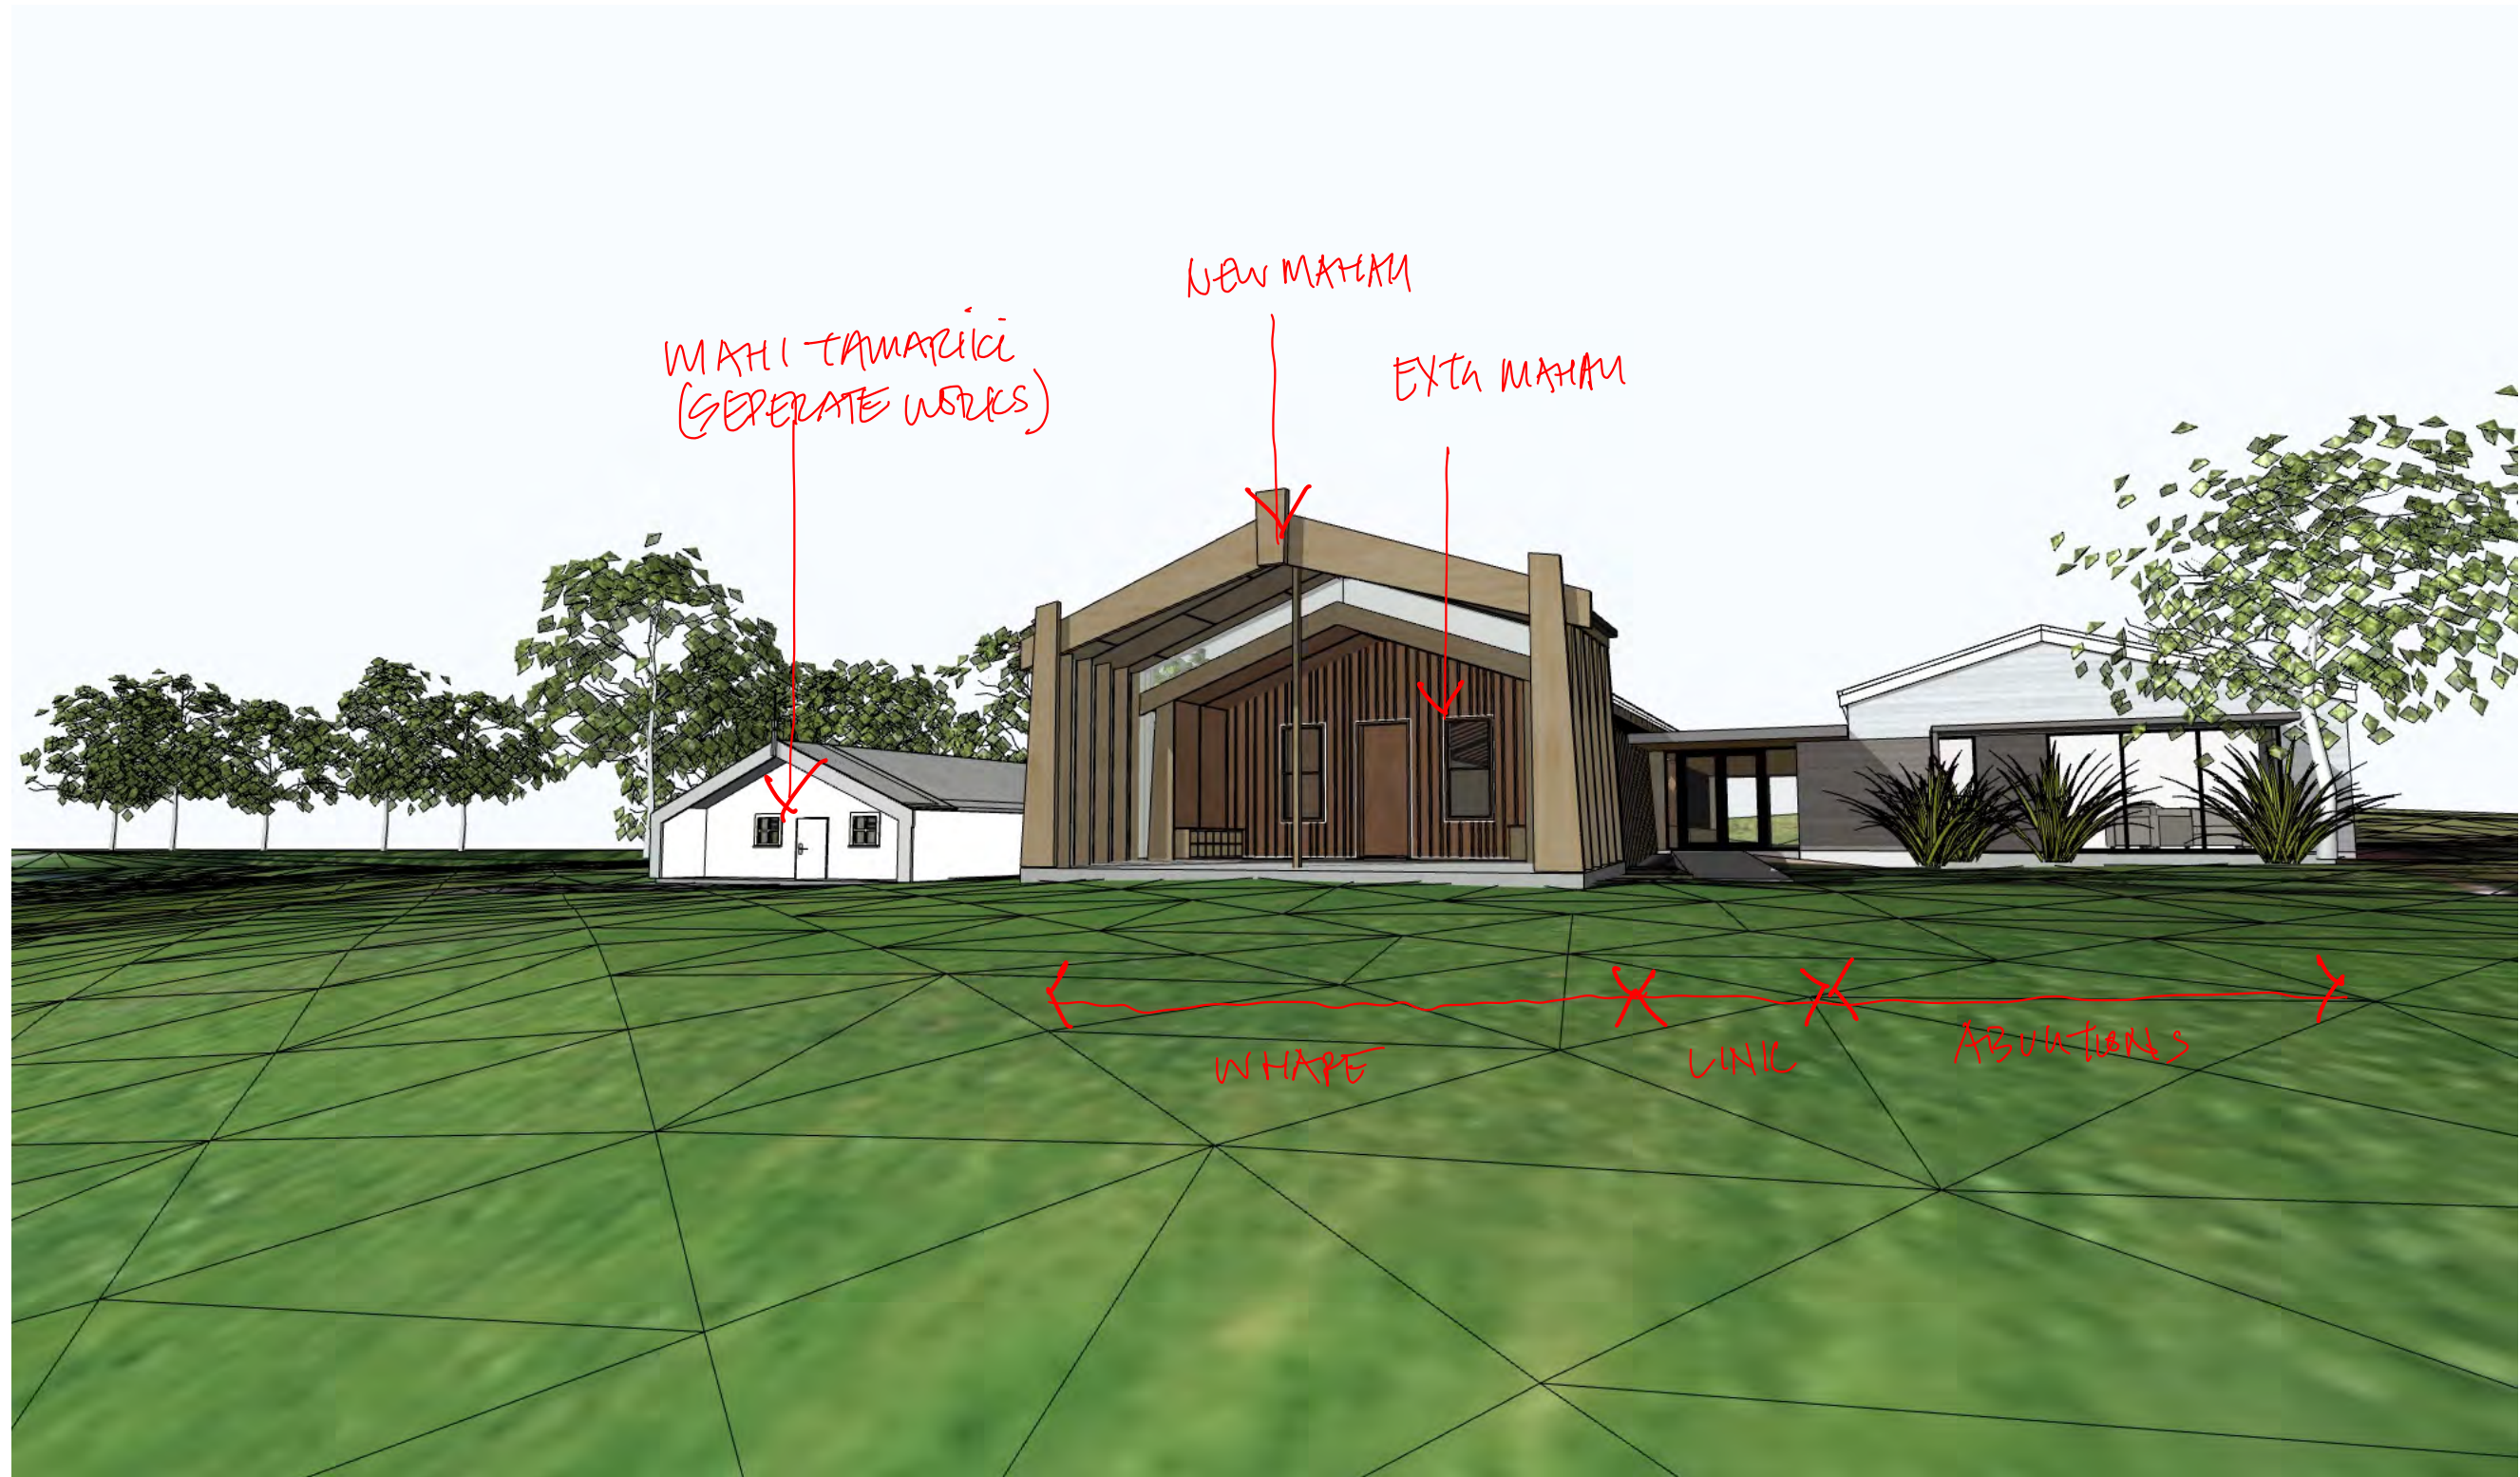

1 - Perspective 1

 

Urenui Pā
166 Mokau Road Urenui Taranaki 4377 Aotearoa


Prepared For:
Urenui Pā Trust

© Studio of Pacific Architecture Limited (2020)

Te Aroha - Perspectives
Scale: 1:200 @ A3

Design Phase: **Concept Design** Job No.: **2686** Layout I.D.: **SK-158** Revision:

Printed: 11/07/23 5:37 PM CAD Ref: 2686 20230711 Urenui Pā_BLDG_v13 Te Aroha - Titohea.pln

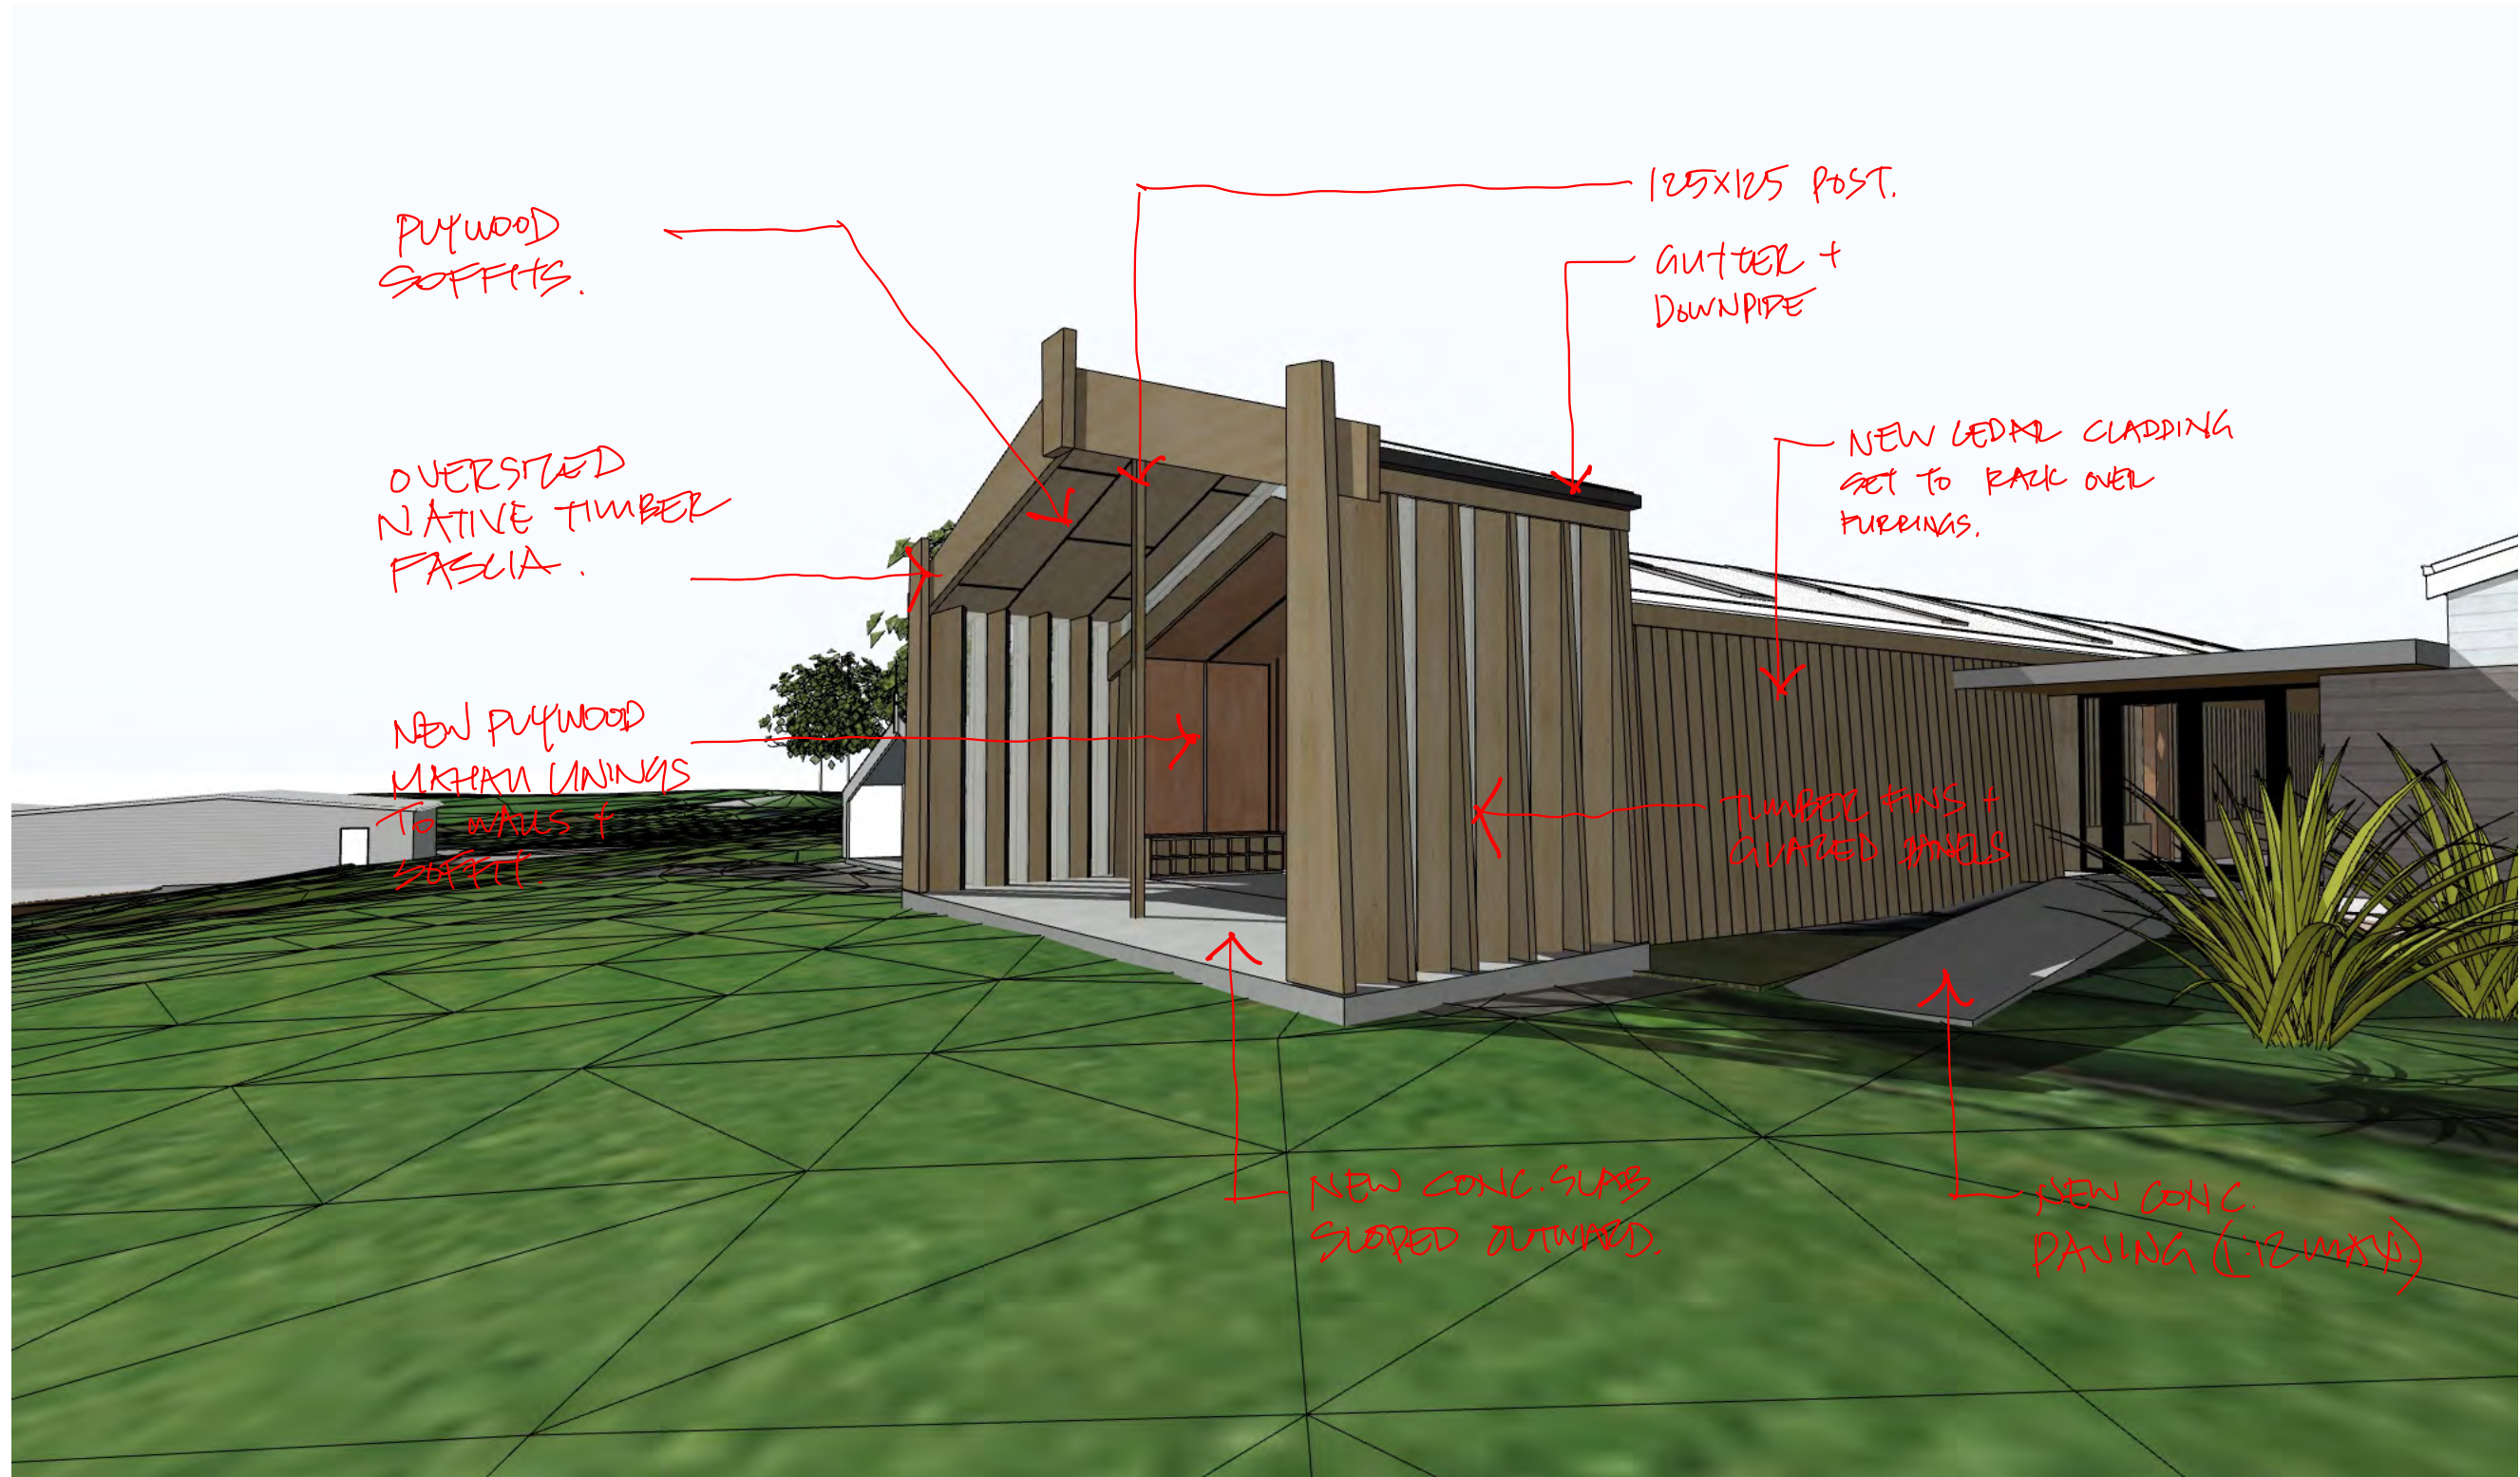


1 - Perspective 2

'NEW MAHIA - WHARE'

Urenui Pā
166 Mokau Road Urenui Taranaki 4377 Aotearoa

Prepared For:
Urenui Pā Trust


© Studio of Pacific Architecture Limited (2020)

 

Te Aroha - Perspectives
Scale: 1:200 @ A3


Design Phase: Concept Design Job No.: 2686 Layout I.D.: SK-159 Revision:

Printed: 11/07/23 5:37 PM CAD Ref: 2686 20230711 Urenui Pā_BLDG_v13 Te Aroha - Titohea.pln

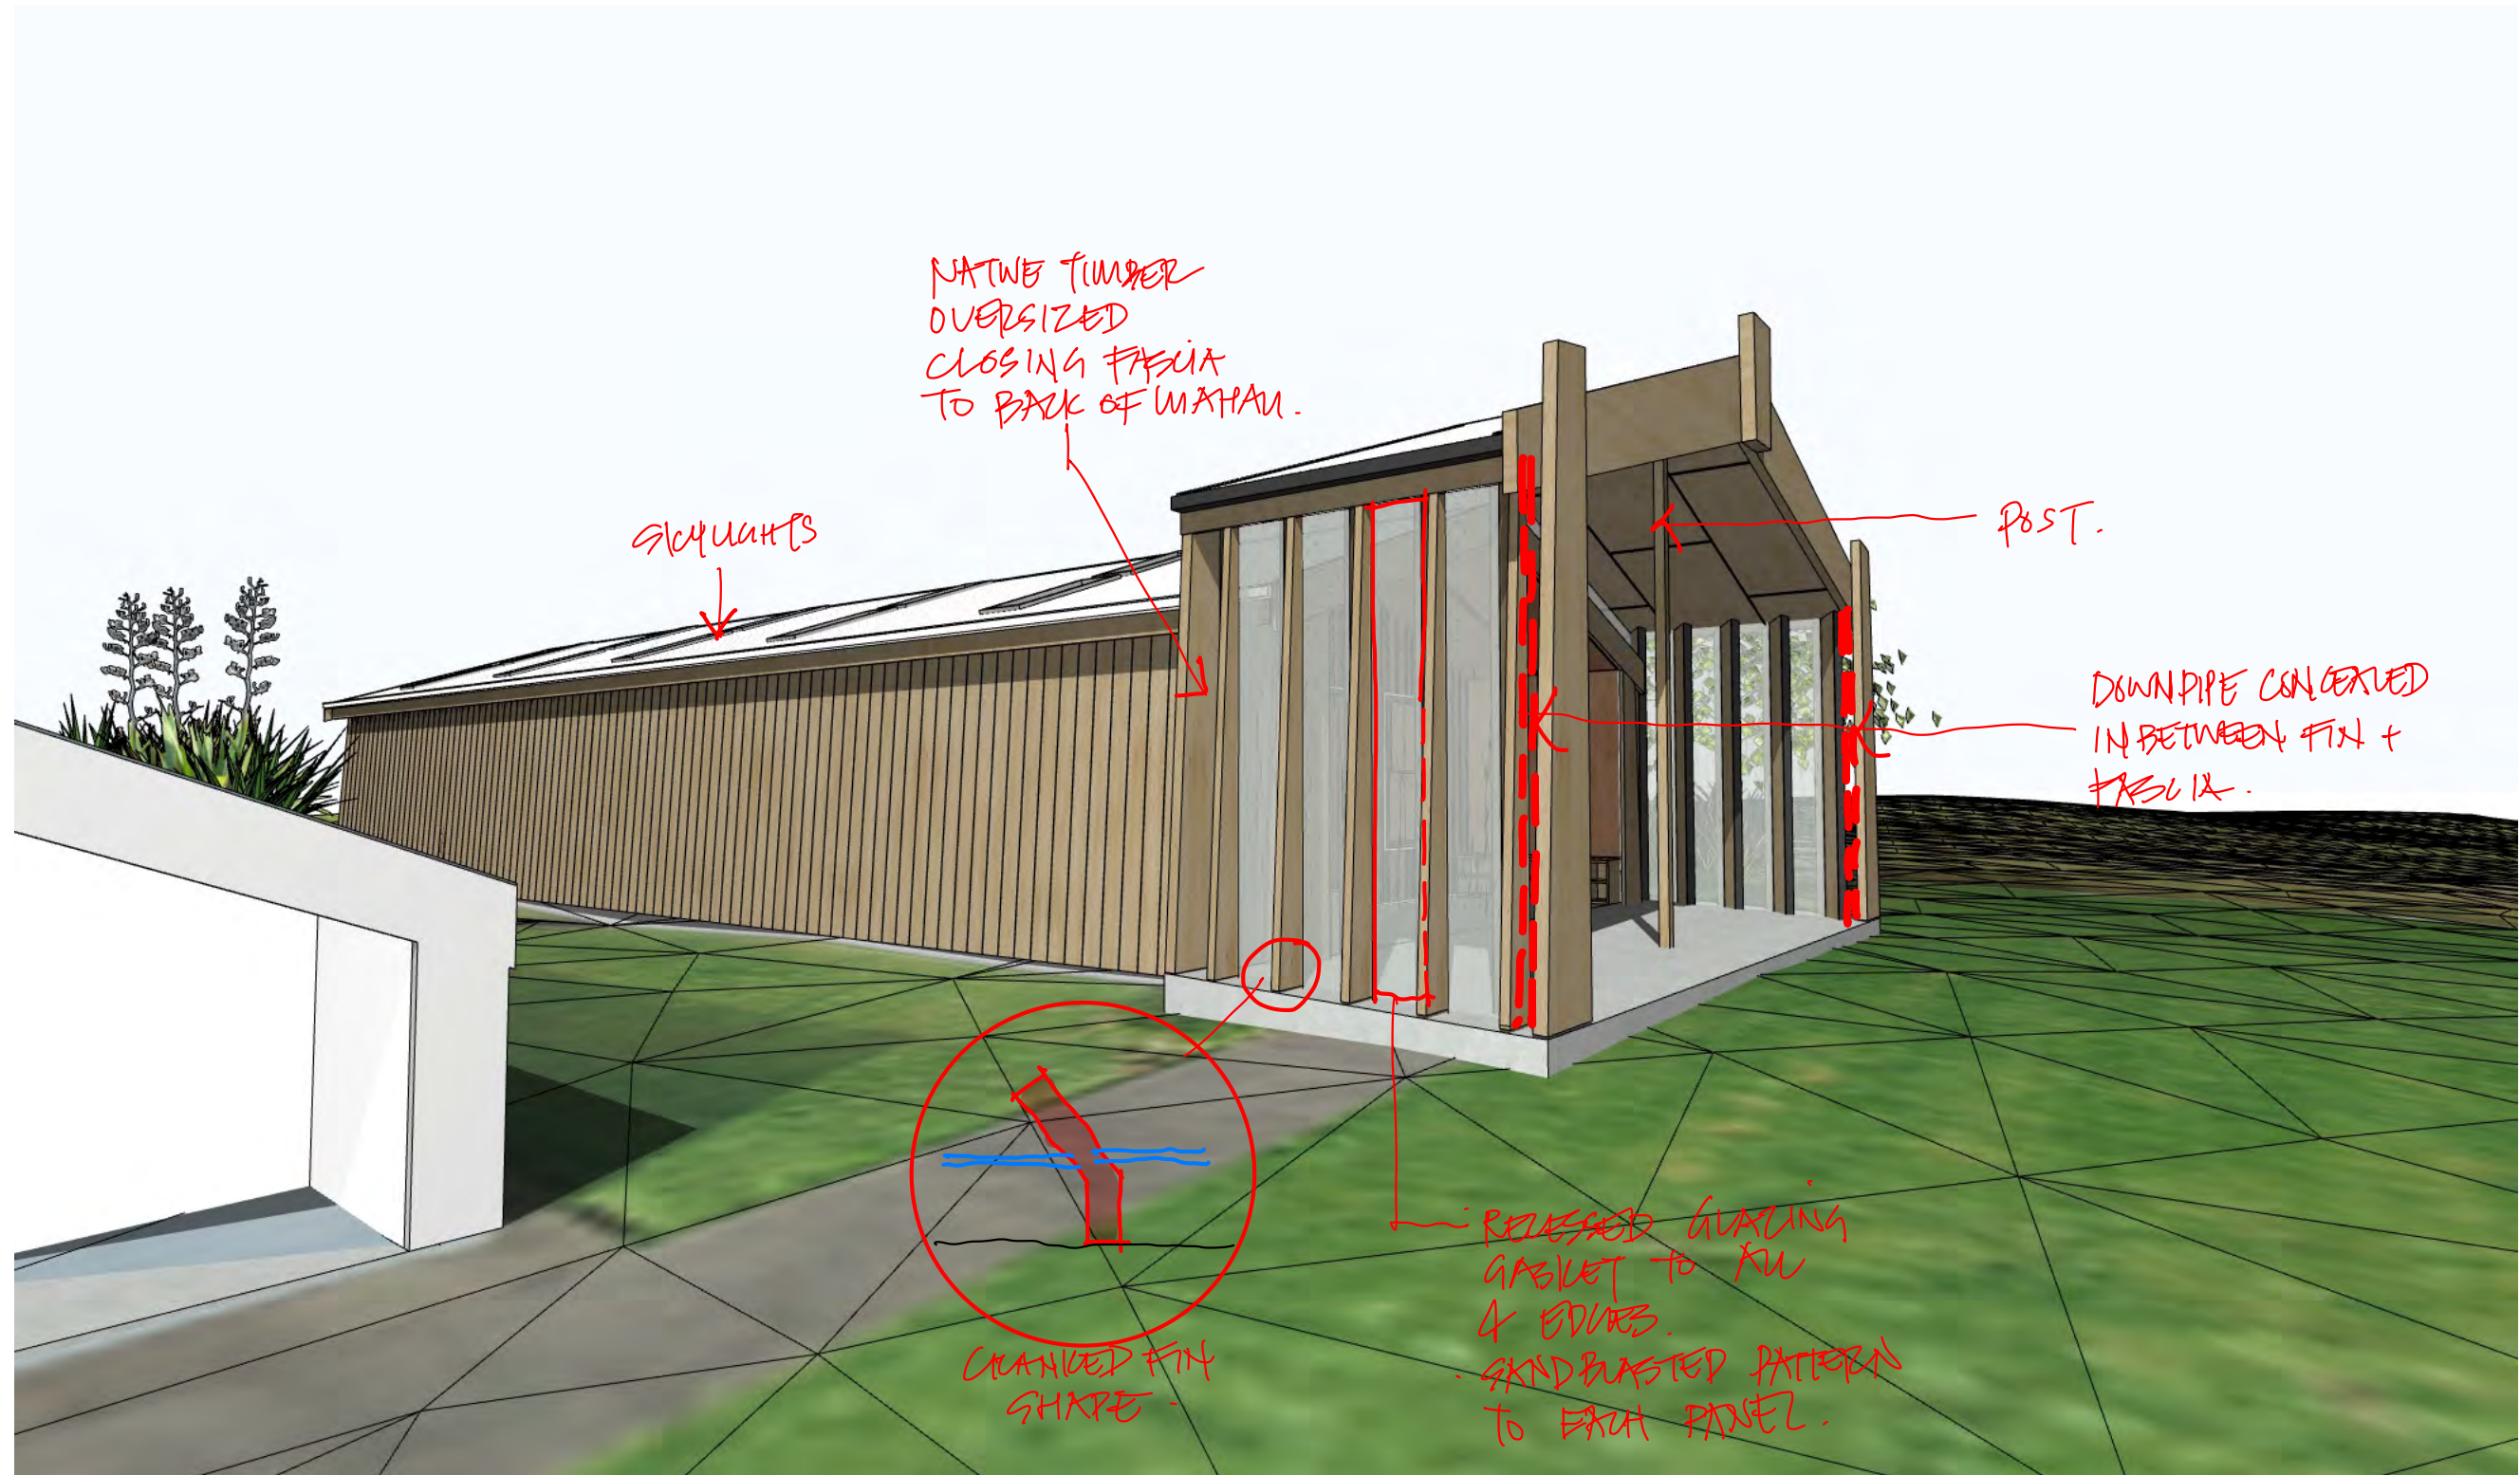

1 - Perspective 3

'NEW MAHAU - WHARE'

 

Urenui Pā
166 Mokau Road Urenui Taranaki 4377 Aotearoa

Prepared For:
Urenui Pā Trust

© Studio of Pacific Architecture Limited (2020)

Te Aroha - Perspectives
Scale: 1:200 @ A3

Design Phase: Concept Design Job No.: 2686 Layout I.D.: SK-160 Revision:


Printed: 11/07/23 5:37 PM CAD Ref: 2686 20230711 Urenui Pā_BLDG_v13 Te Aroha - Titohea.pln

WOODEN RAFTERS
FIXED TO STEEL
FRAME.

LASERCUT
PATTERNS TO
PLYWOOD SOFFIT.


NEW PLYWOOD
LININGS +
SOFFITS

FIN DETAIL

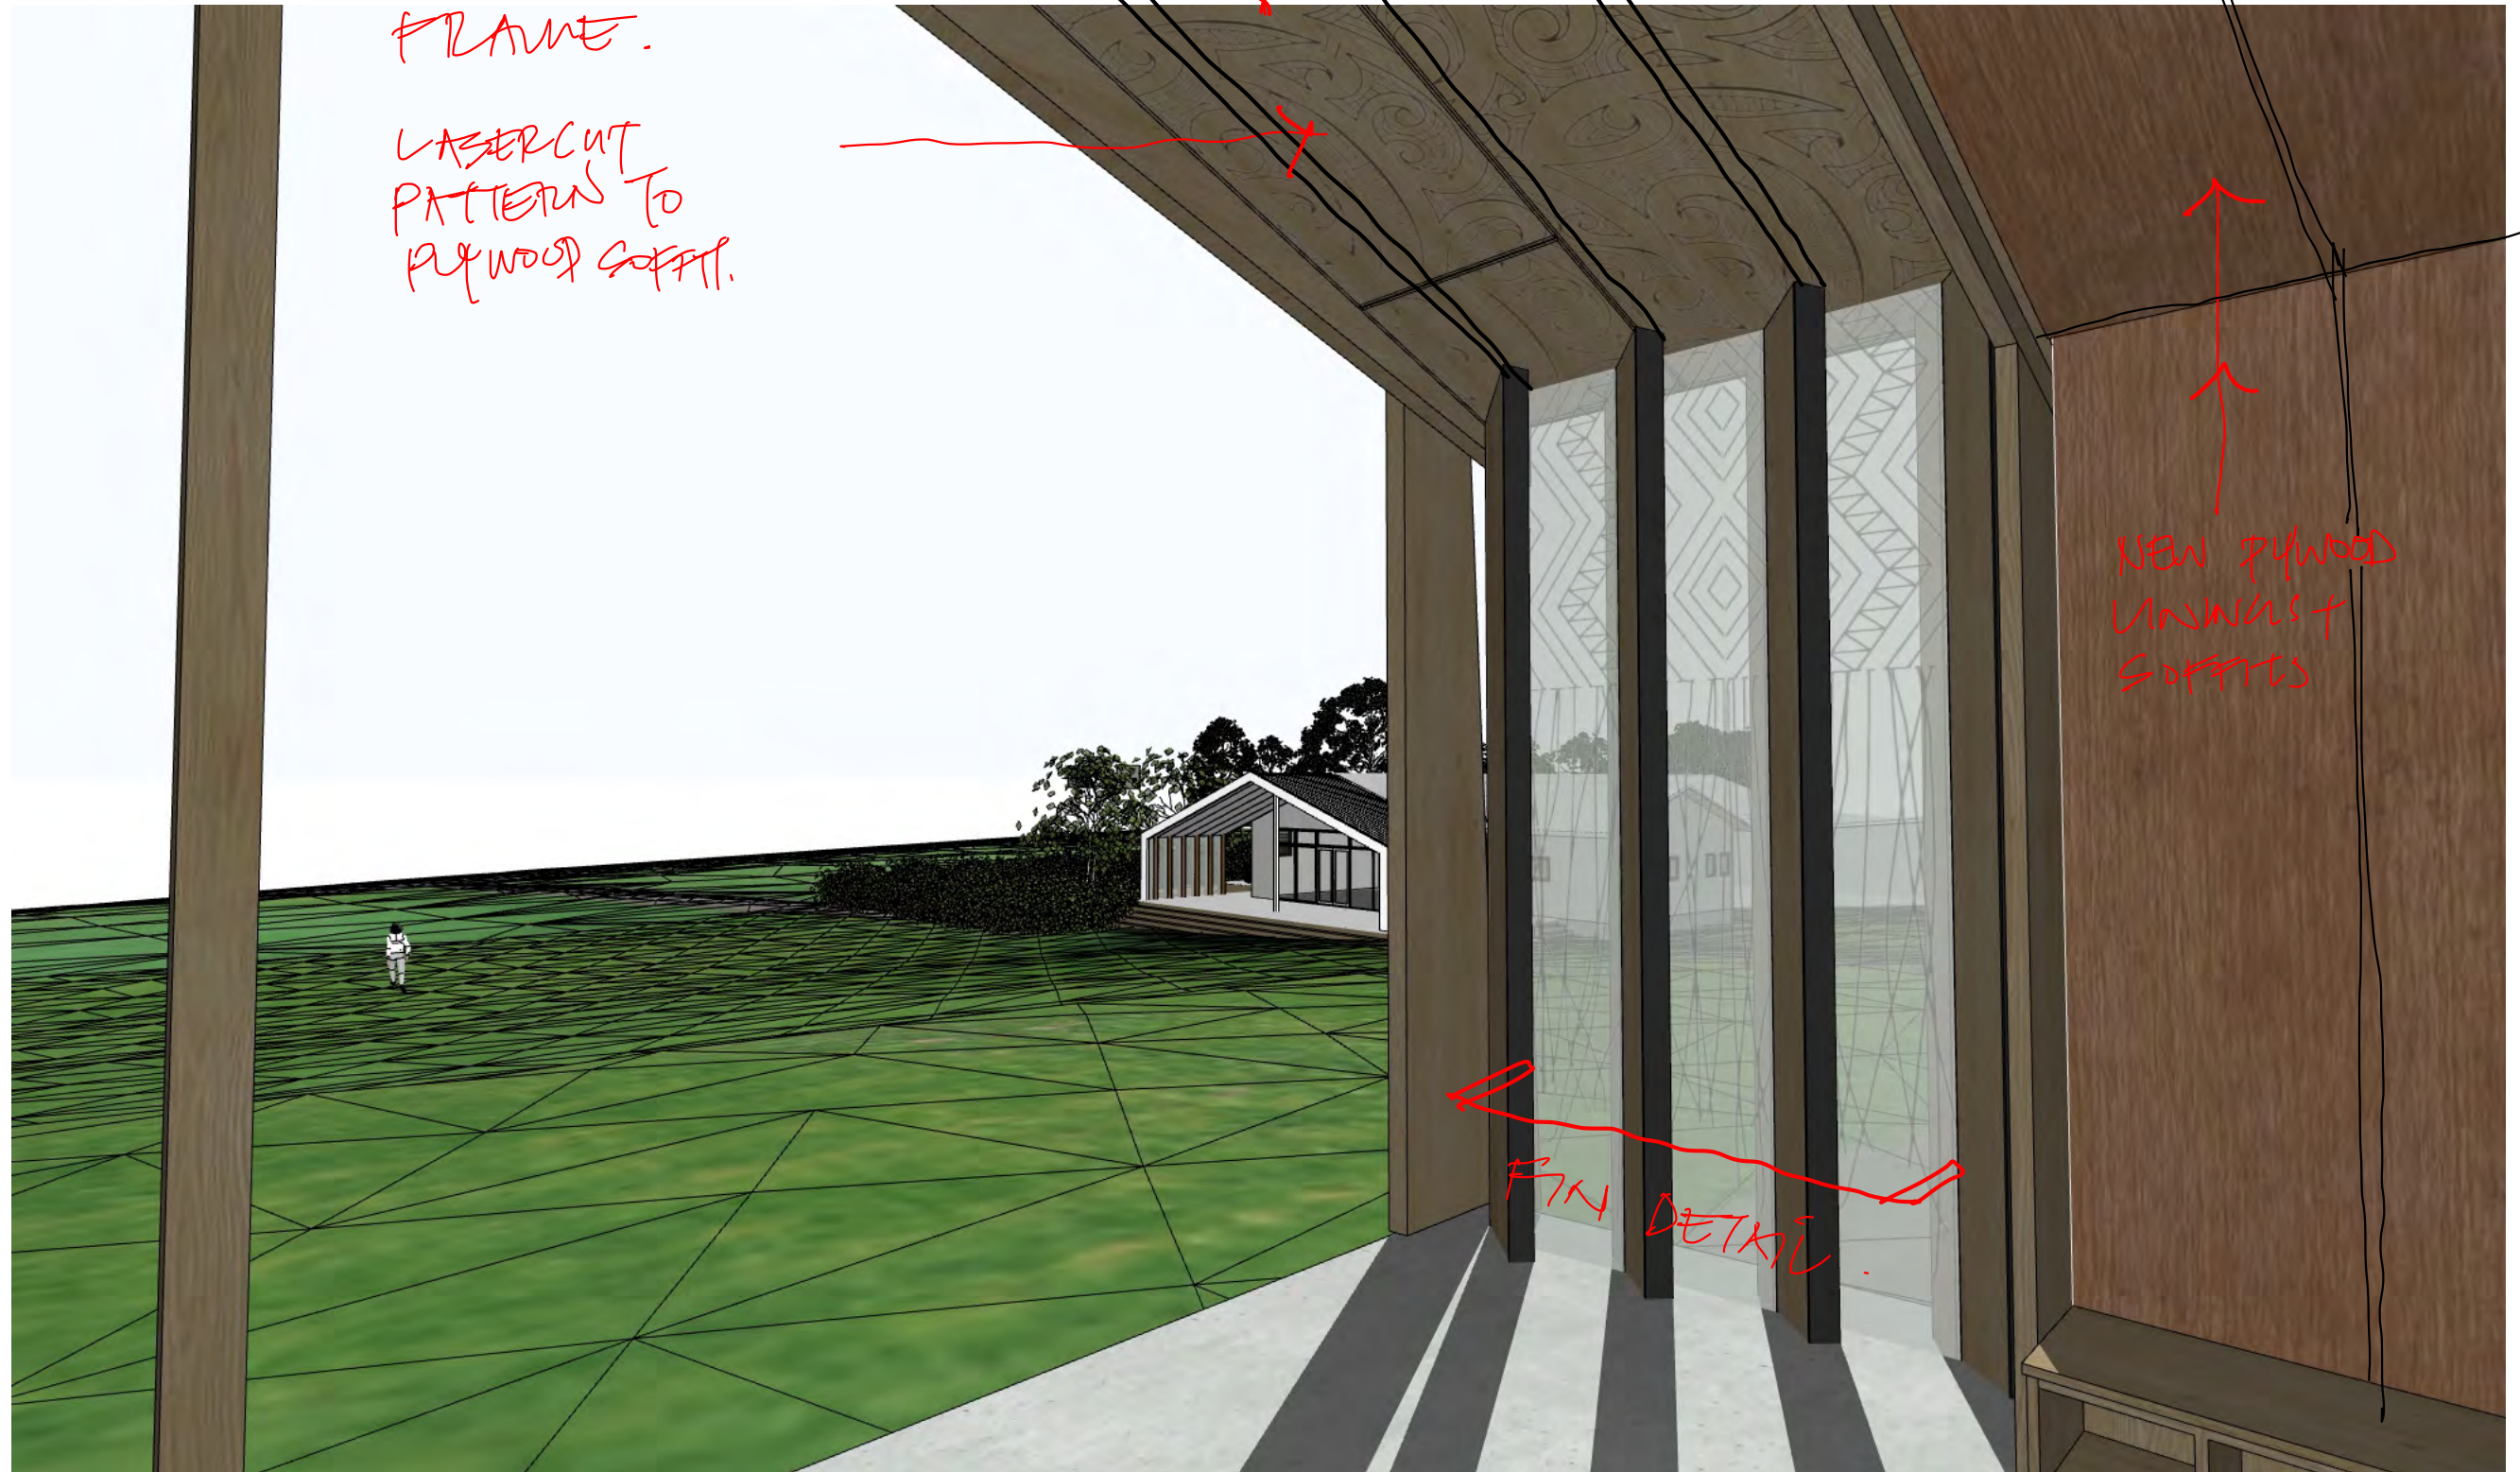

1 - Perspective 4

'NEW MAHAM - WHARE'

 

Urenui Pā
166 Mokau Road Urenui Taranaki 4377 Aotearoa

Prepared For:
Urenui Pā Trust


© Studio of Pacific Architecture Limited (2020)

Te Aroha - Perspectives
Scale: 1:200 @ A3

Concept Design 2686 SK-161


Design Phase: Job No.: Layout I.D.: Revision:

Printed: 11/07/23 5:37 PM CAD Ref: 2686 20230711 Urenui Pā_BLDG_v13 Te Aroha - Titohea.pln

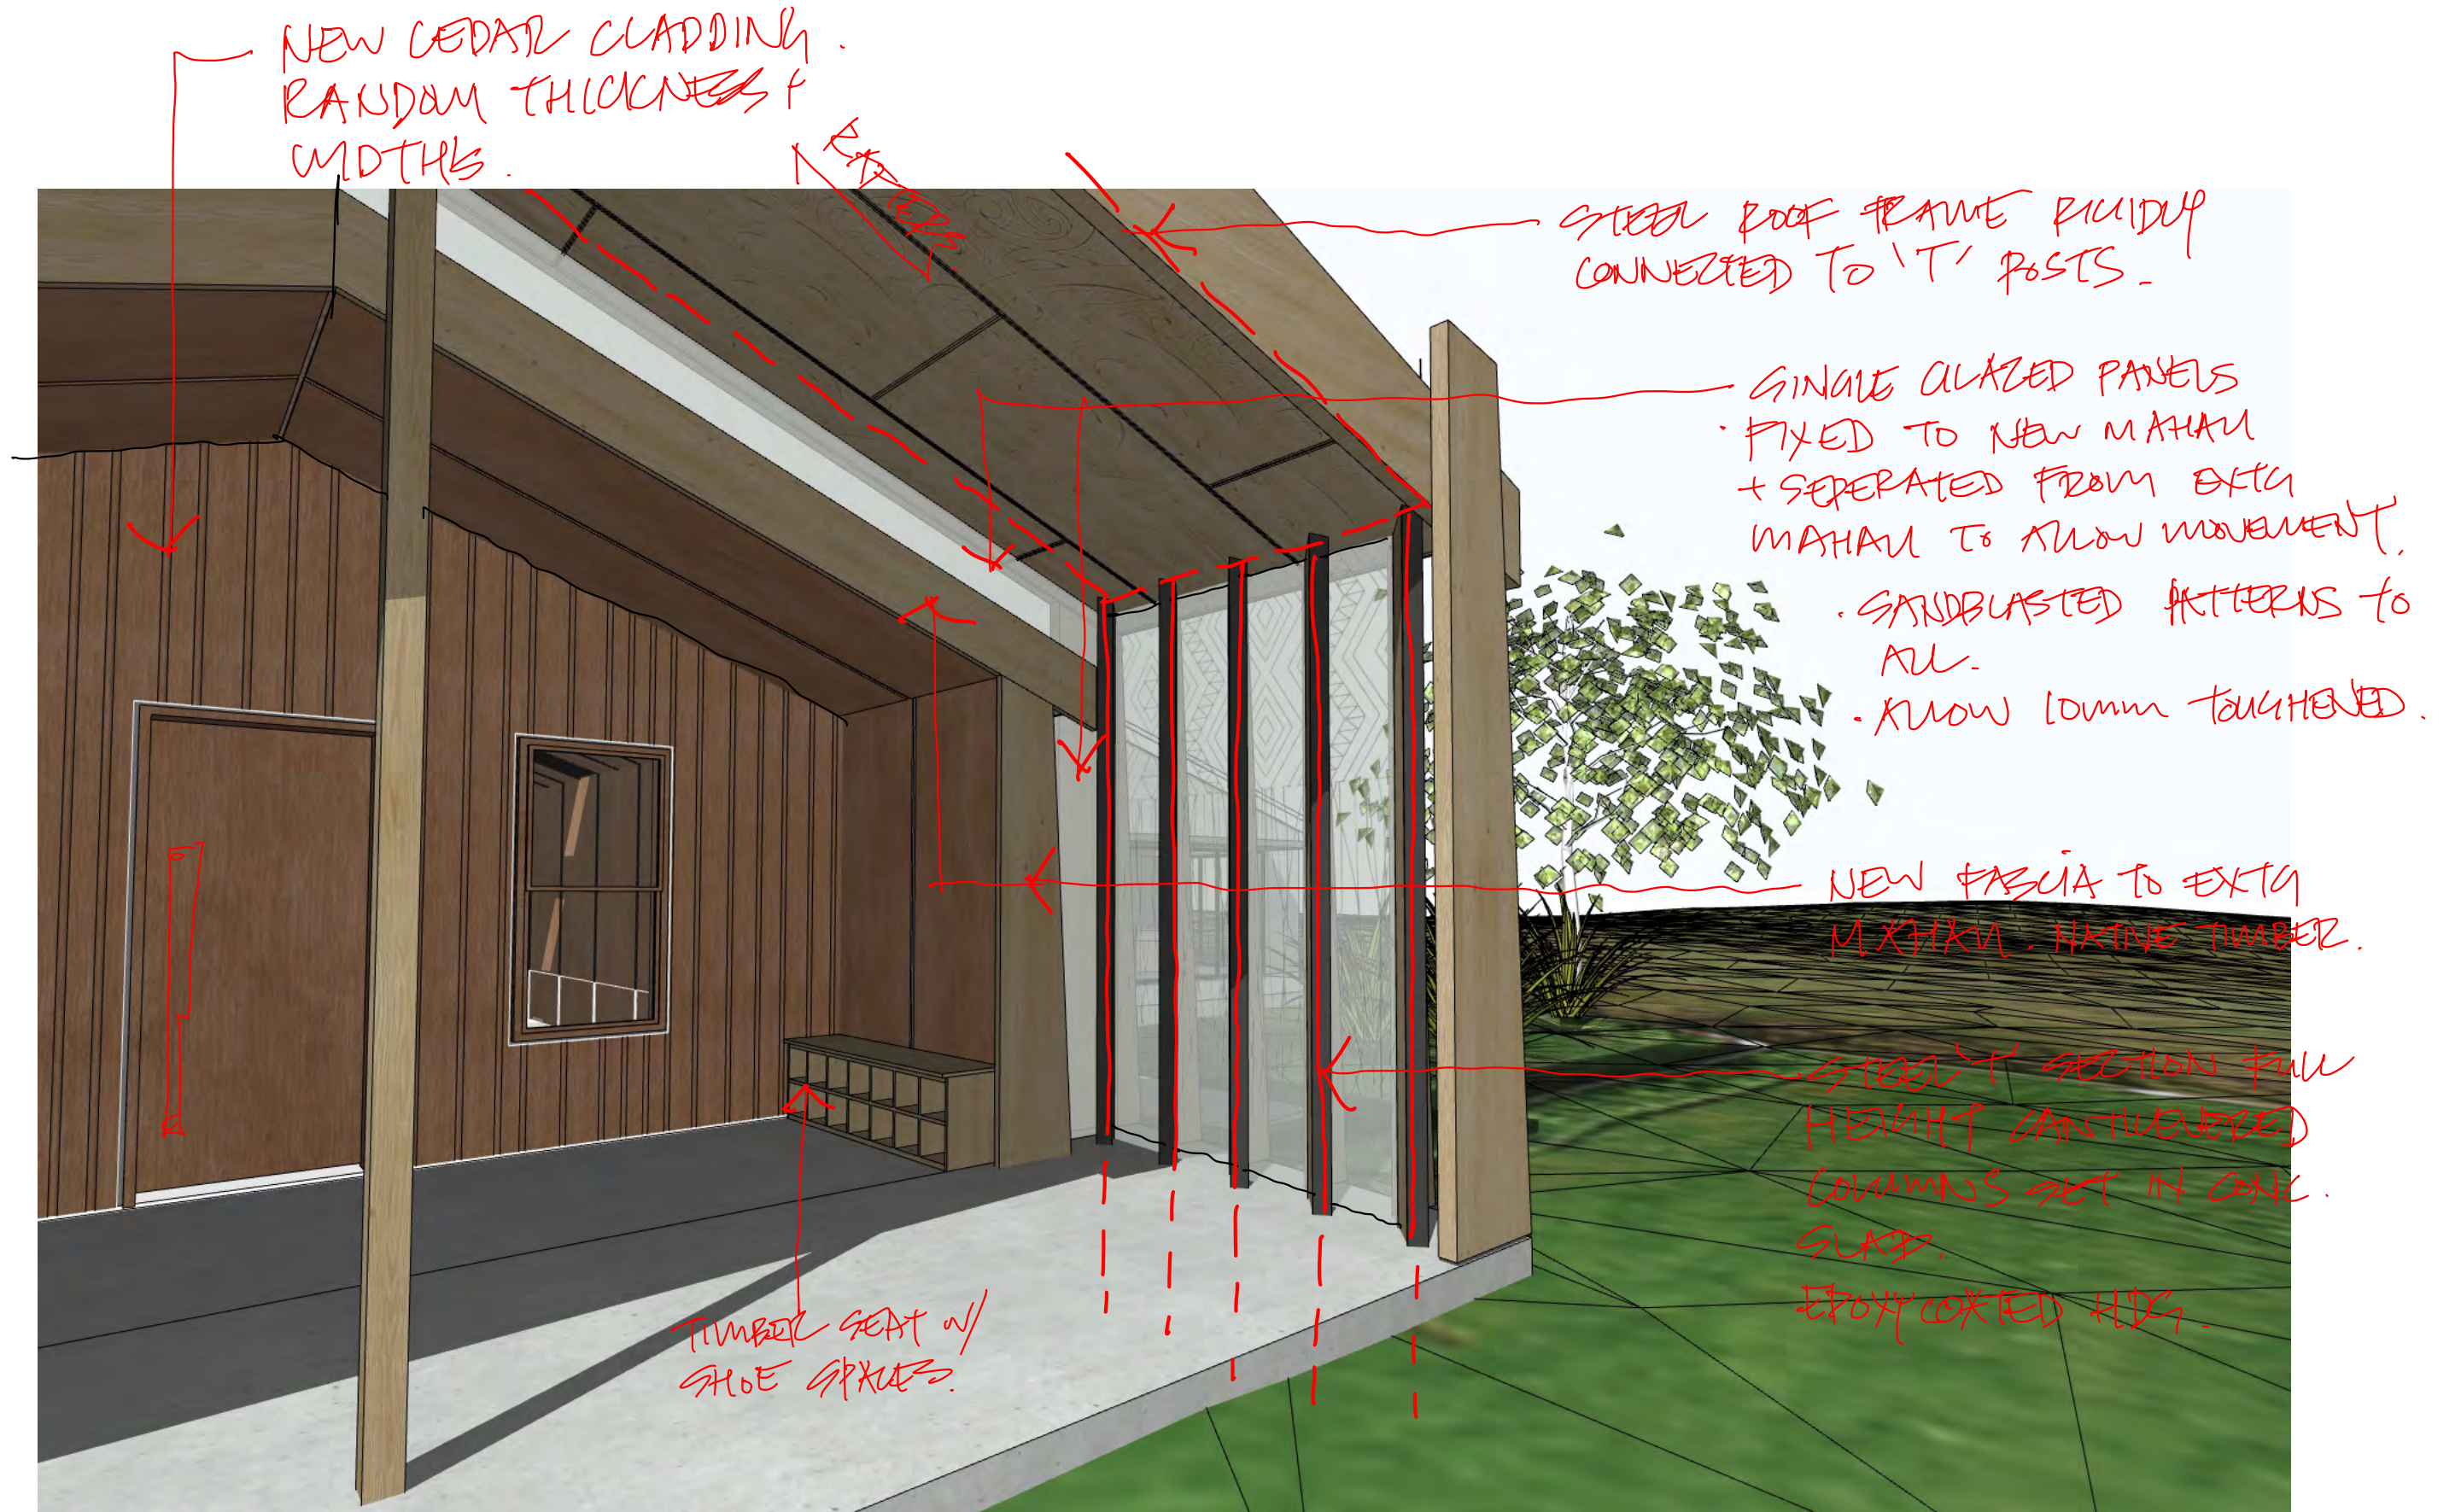

1 - Perspective 5

'NEW MAHAM - WHARE'

 

Urenui Pā
166 Mokau Road Urenui Taranaki 4377 Aotearoa

Prepared For:
Urenui Pā Trust

© Studio of Pacific Architecture Limited (2020)

Te Aroha - Perspectives

Scale: 1:200 @ A3


Design Phase: Concept Design Job No.: 2686 Layout I.D.: SK-162 Revision:

Printed: 11/07/23 5:37 PM CAD Ref: 2686 20230711 Urenui Pā_BLDG_v13 Te Aroha - Titohea.pln



1 - Perspective 6

'ABLUTIONS'

 

Urenui Pā
166 Mokau Road Urenui Taranaki 4377 Aotearoa


Prepared For:
Urenui Pā Trust

© Studio of Pacific Architecture Limited (2020)

Te Aroha - Perspectives
Scale: 1:200 @ A3

Design Phase: Concept Design Job No.: 2686 Layout I.D.: SK-163 Revision:

Printed: 11/07/23 5:37 PM CAD Ref: 2686 20230711 Urenui Pā_BLDG_v13 Te Aroha - Titohea.pln

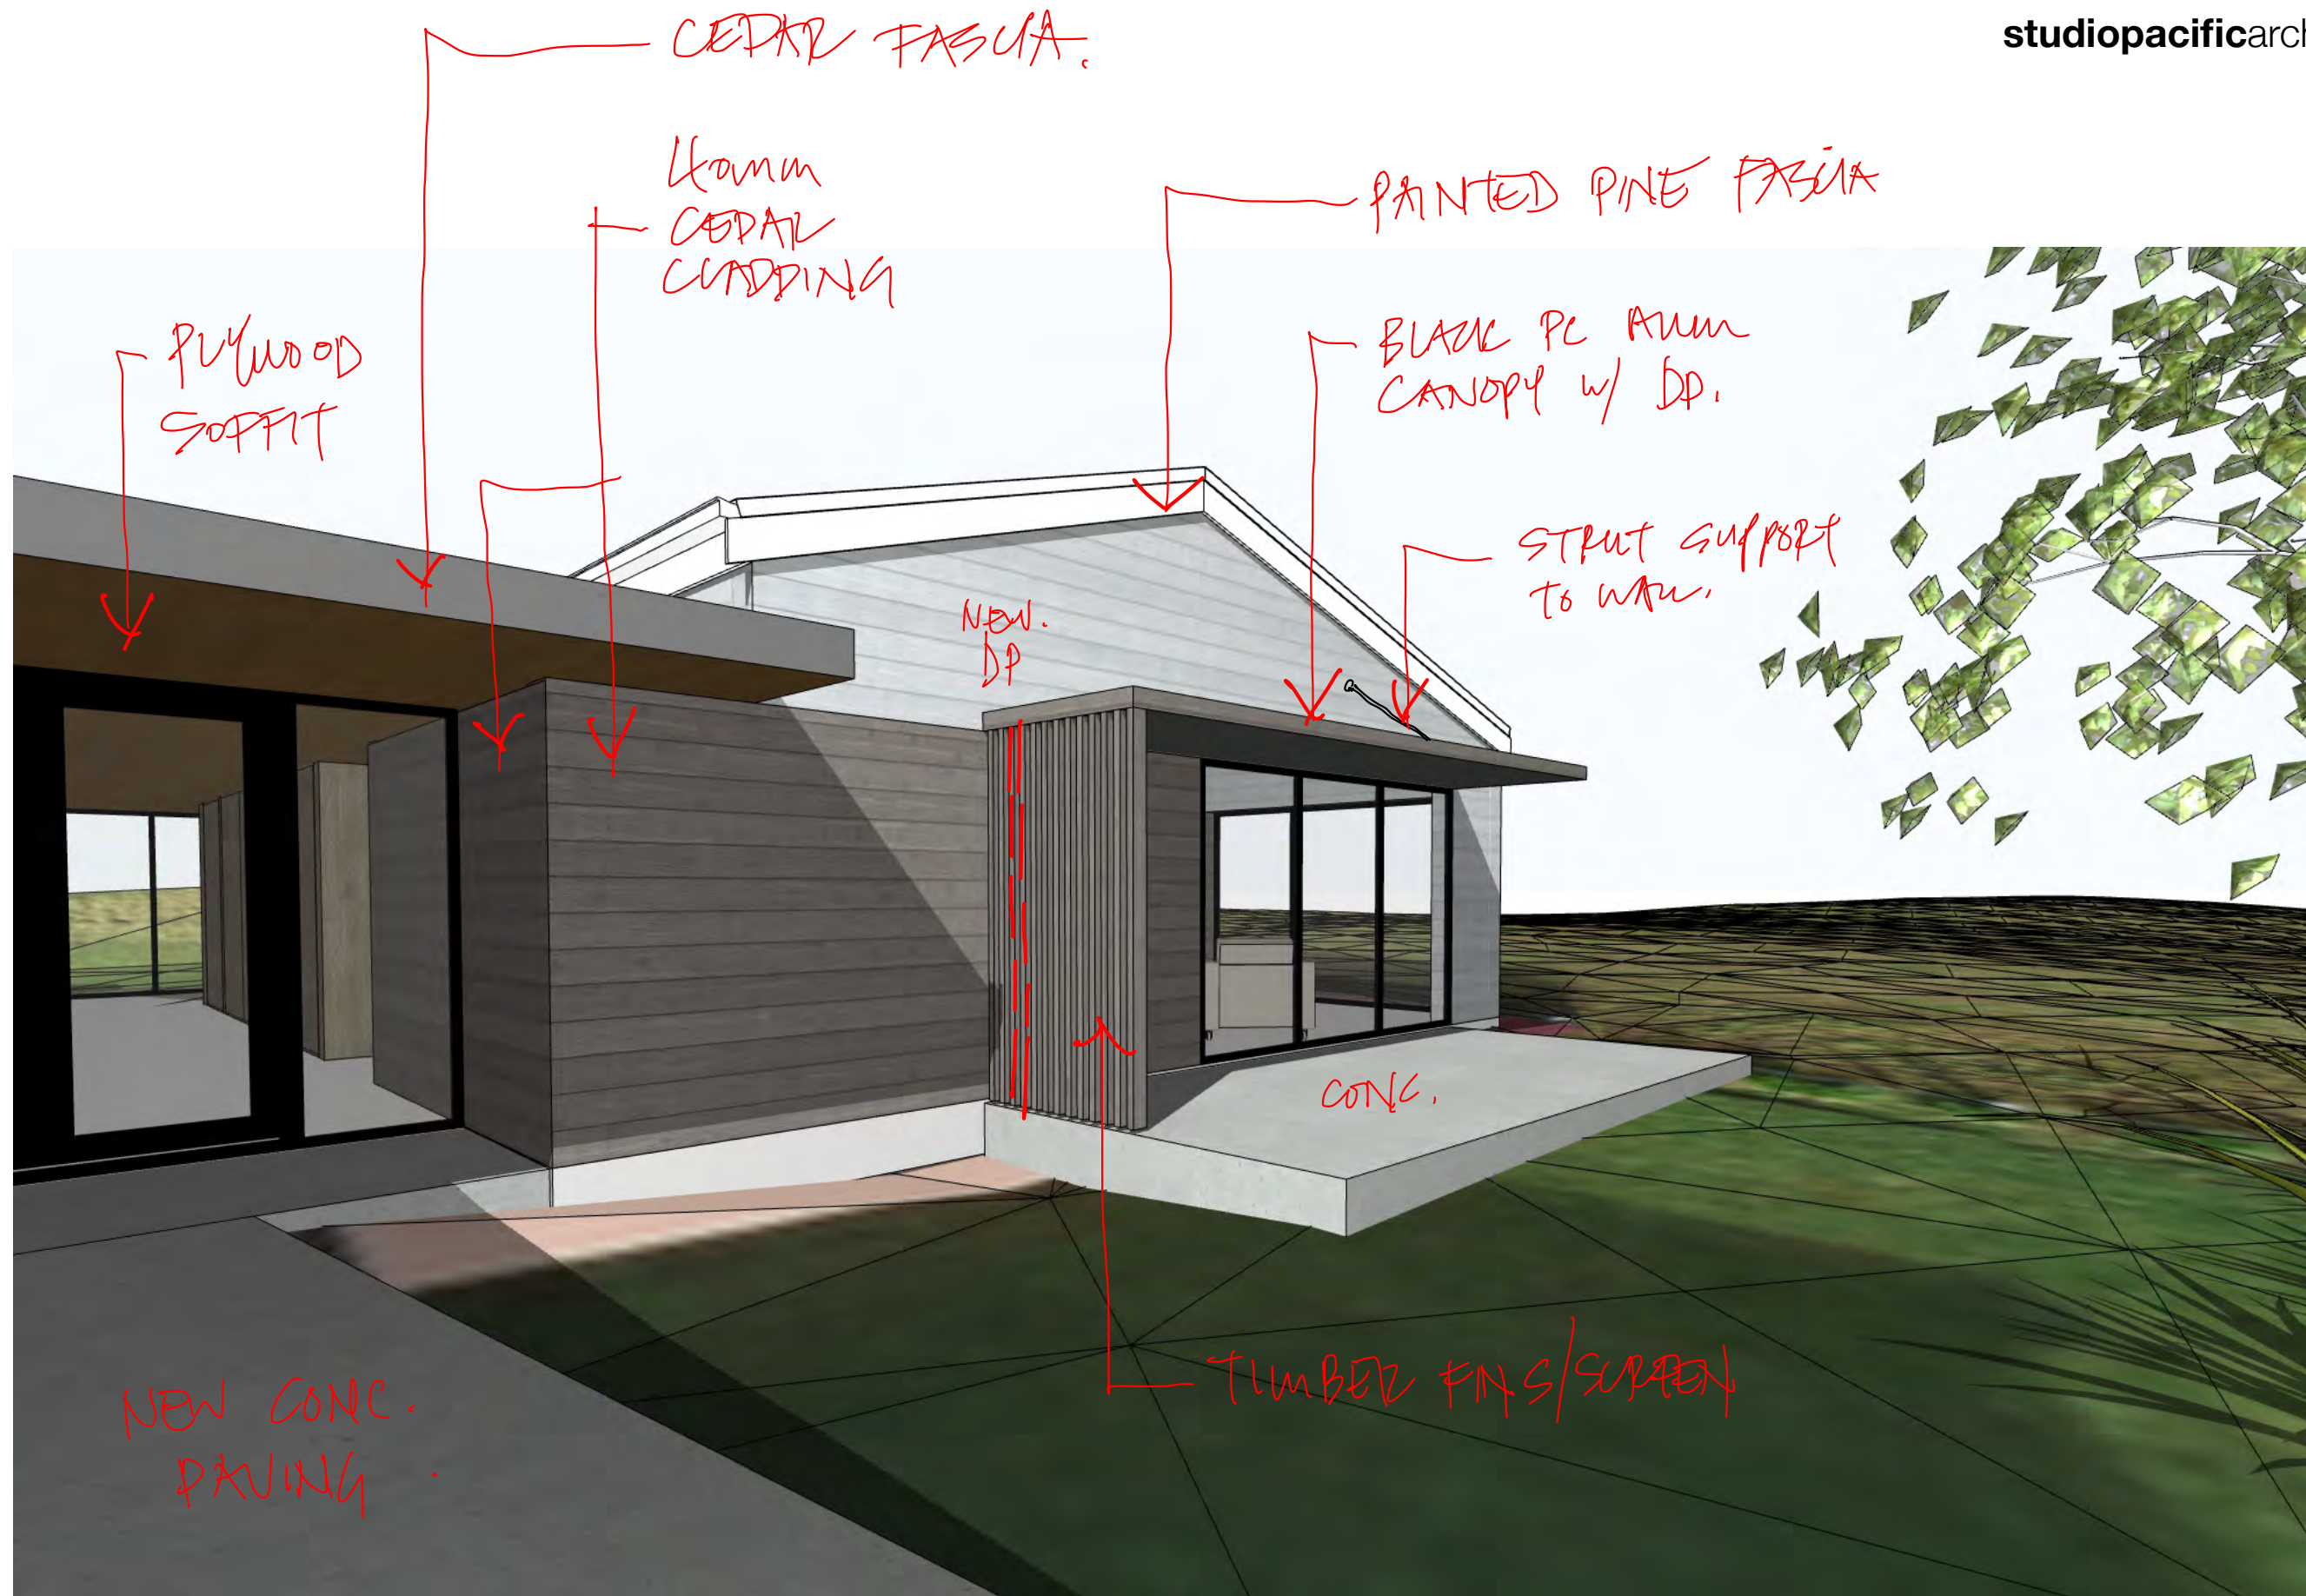


1 - Perspective 7

'ABLUTIONS ENTRY'

Urenui Pā
166 Mokau Road Urenui Taranaki 4377 Aotearoa

Prepared For:
Urenui Pā Trust

© Studio of Pacific Architecture Limited (2020)

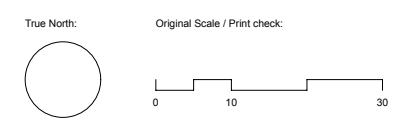


Te Aroha - Perspectives
Scale: 1:200 @ A3

Design Phase: Concept Design Job No.: 2686 Layout I.D.: SK-164 Revision:

Printed: 11/07/23 5:37 PM CAD Ref: 2686 20230711 Urenui Pā_BLDG_v13 Te Aroha - Titohea.pln

NEW PLYWOOD PERFORATED
REMOVABLE PANELS OVER
SKYLIGHTS TO FILTER LIGHT.
UNIQUE LASER
CUT CULTURAL
PANELS.

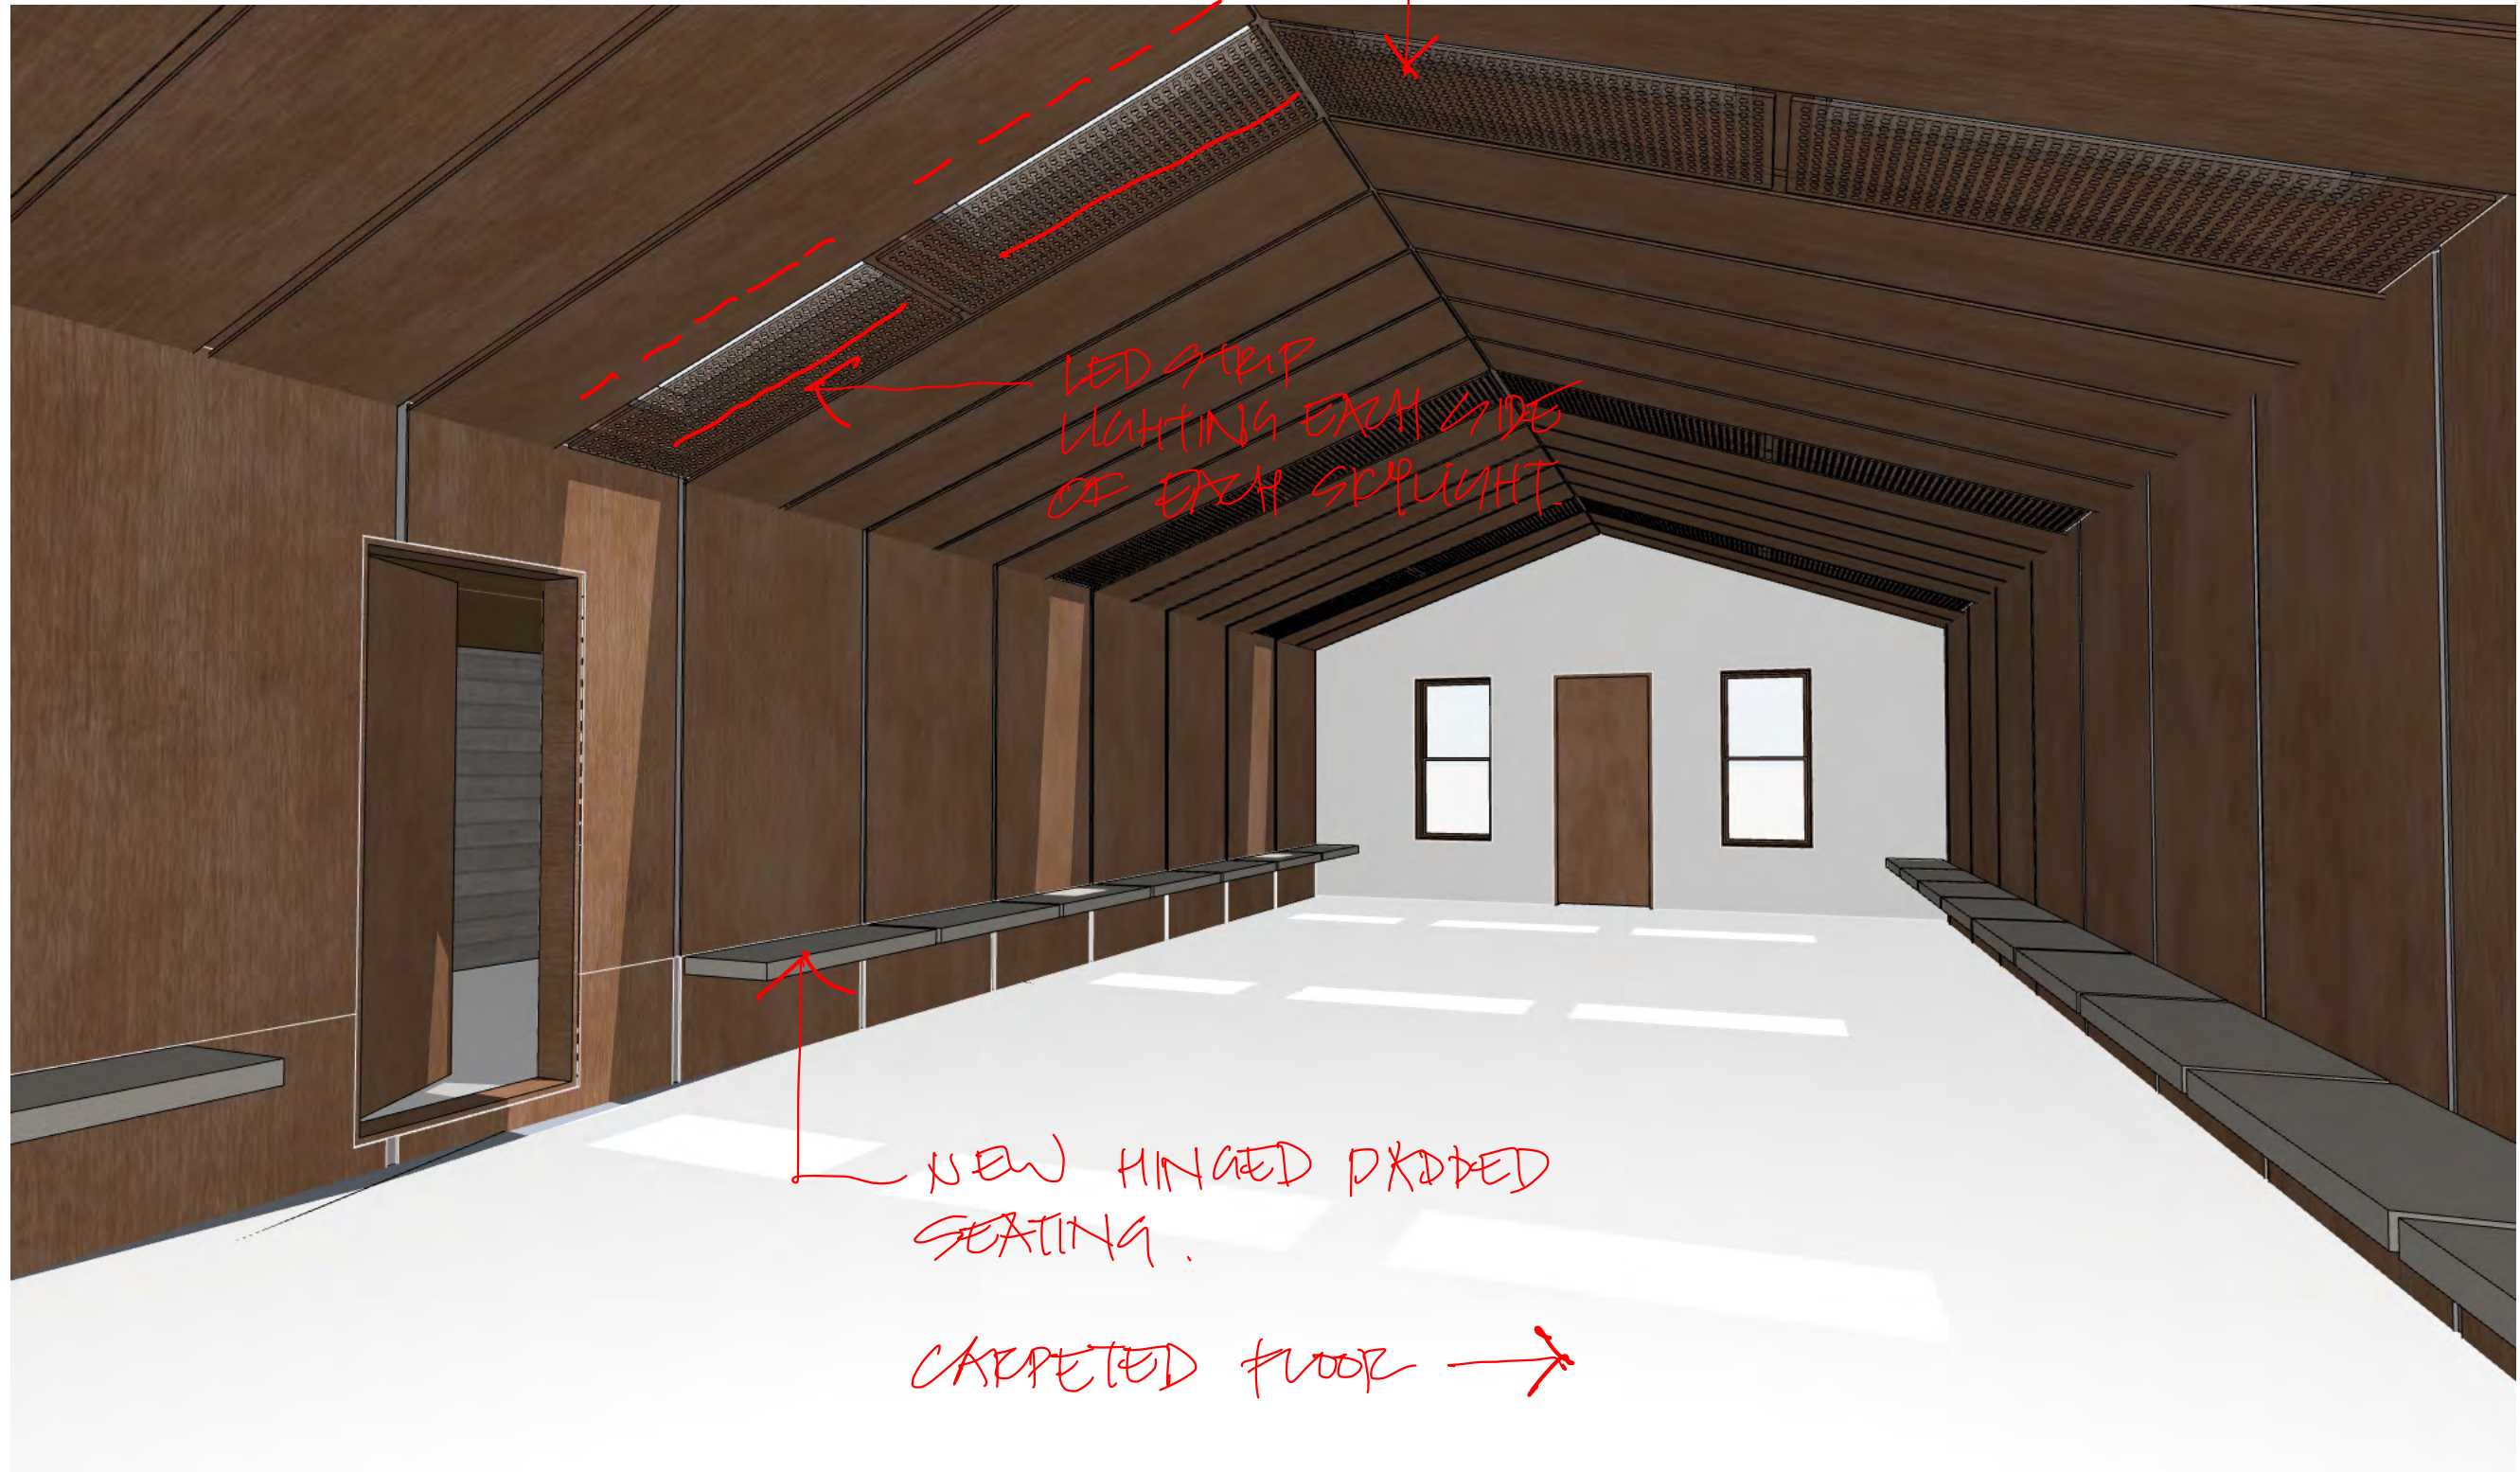

LED STRIP
LIGHTING EACH SIDE
OF EACH SKYLIGHT

NEW HINGED PIVOTED
SEATING.

CARPETED FLOOR →


1 - Generic Perspective - Interior 1

'INTERIOR OF WHARE'

Urenui Pā
166 Mokau Road Urenui Taranaki 4377 Aotearoa

Prepared For:
Urenui Pā Trust

© Studio of Pacific Architecture Limited (2020)

 


Te Aroha - Interior Perspectives

Scale: 1:200 @ A3

Design Phase: Concept Design Job No.: 2686 Layout I.D.: SK-165 Revision:

Printed: 11/07/23, 5:37 PM CAD Ref: 2686 20230711 Urenui Pā_BLDG_v13 Te Aroha - Titohea.pln

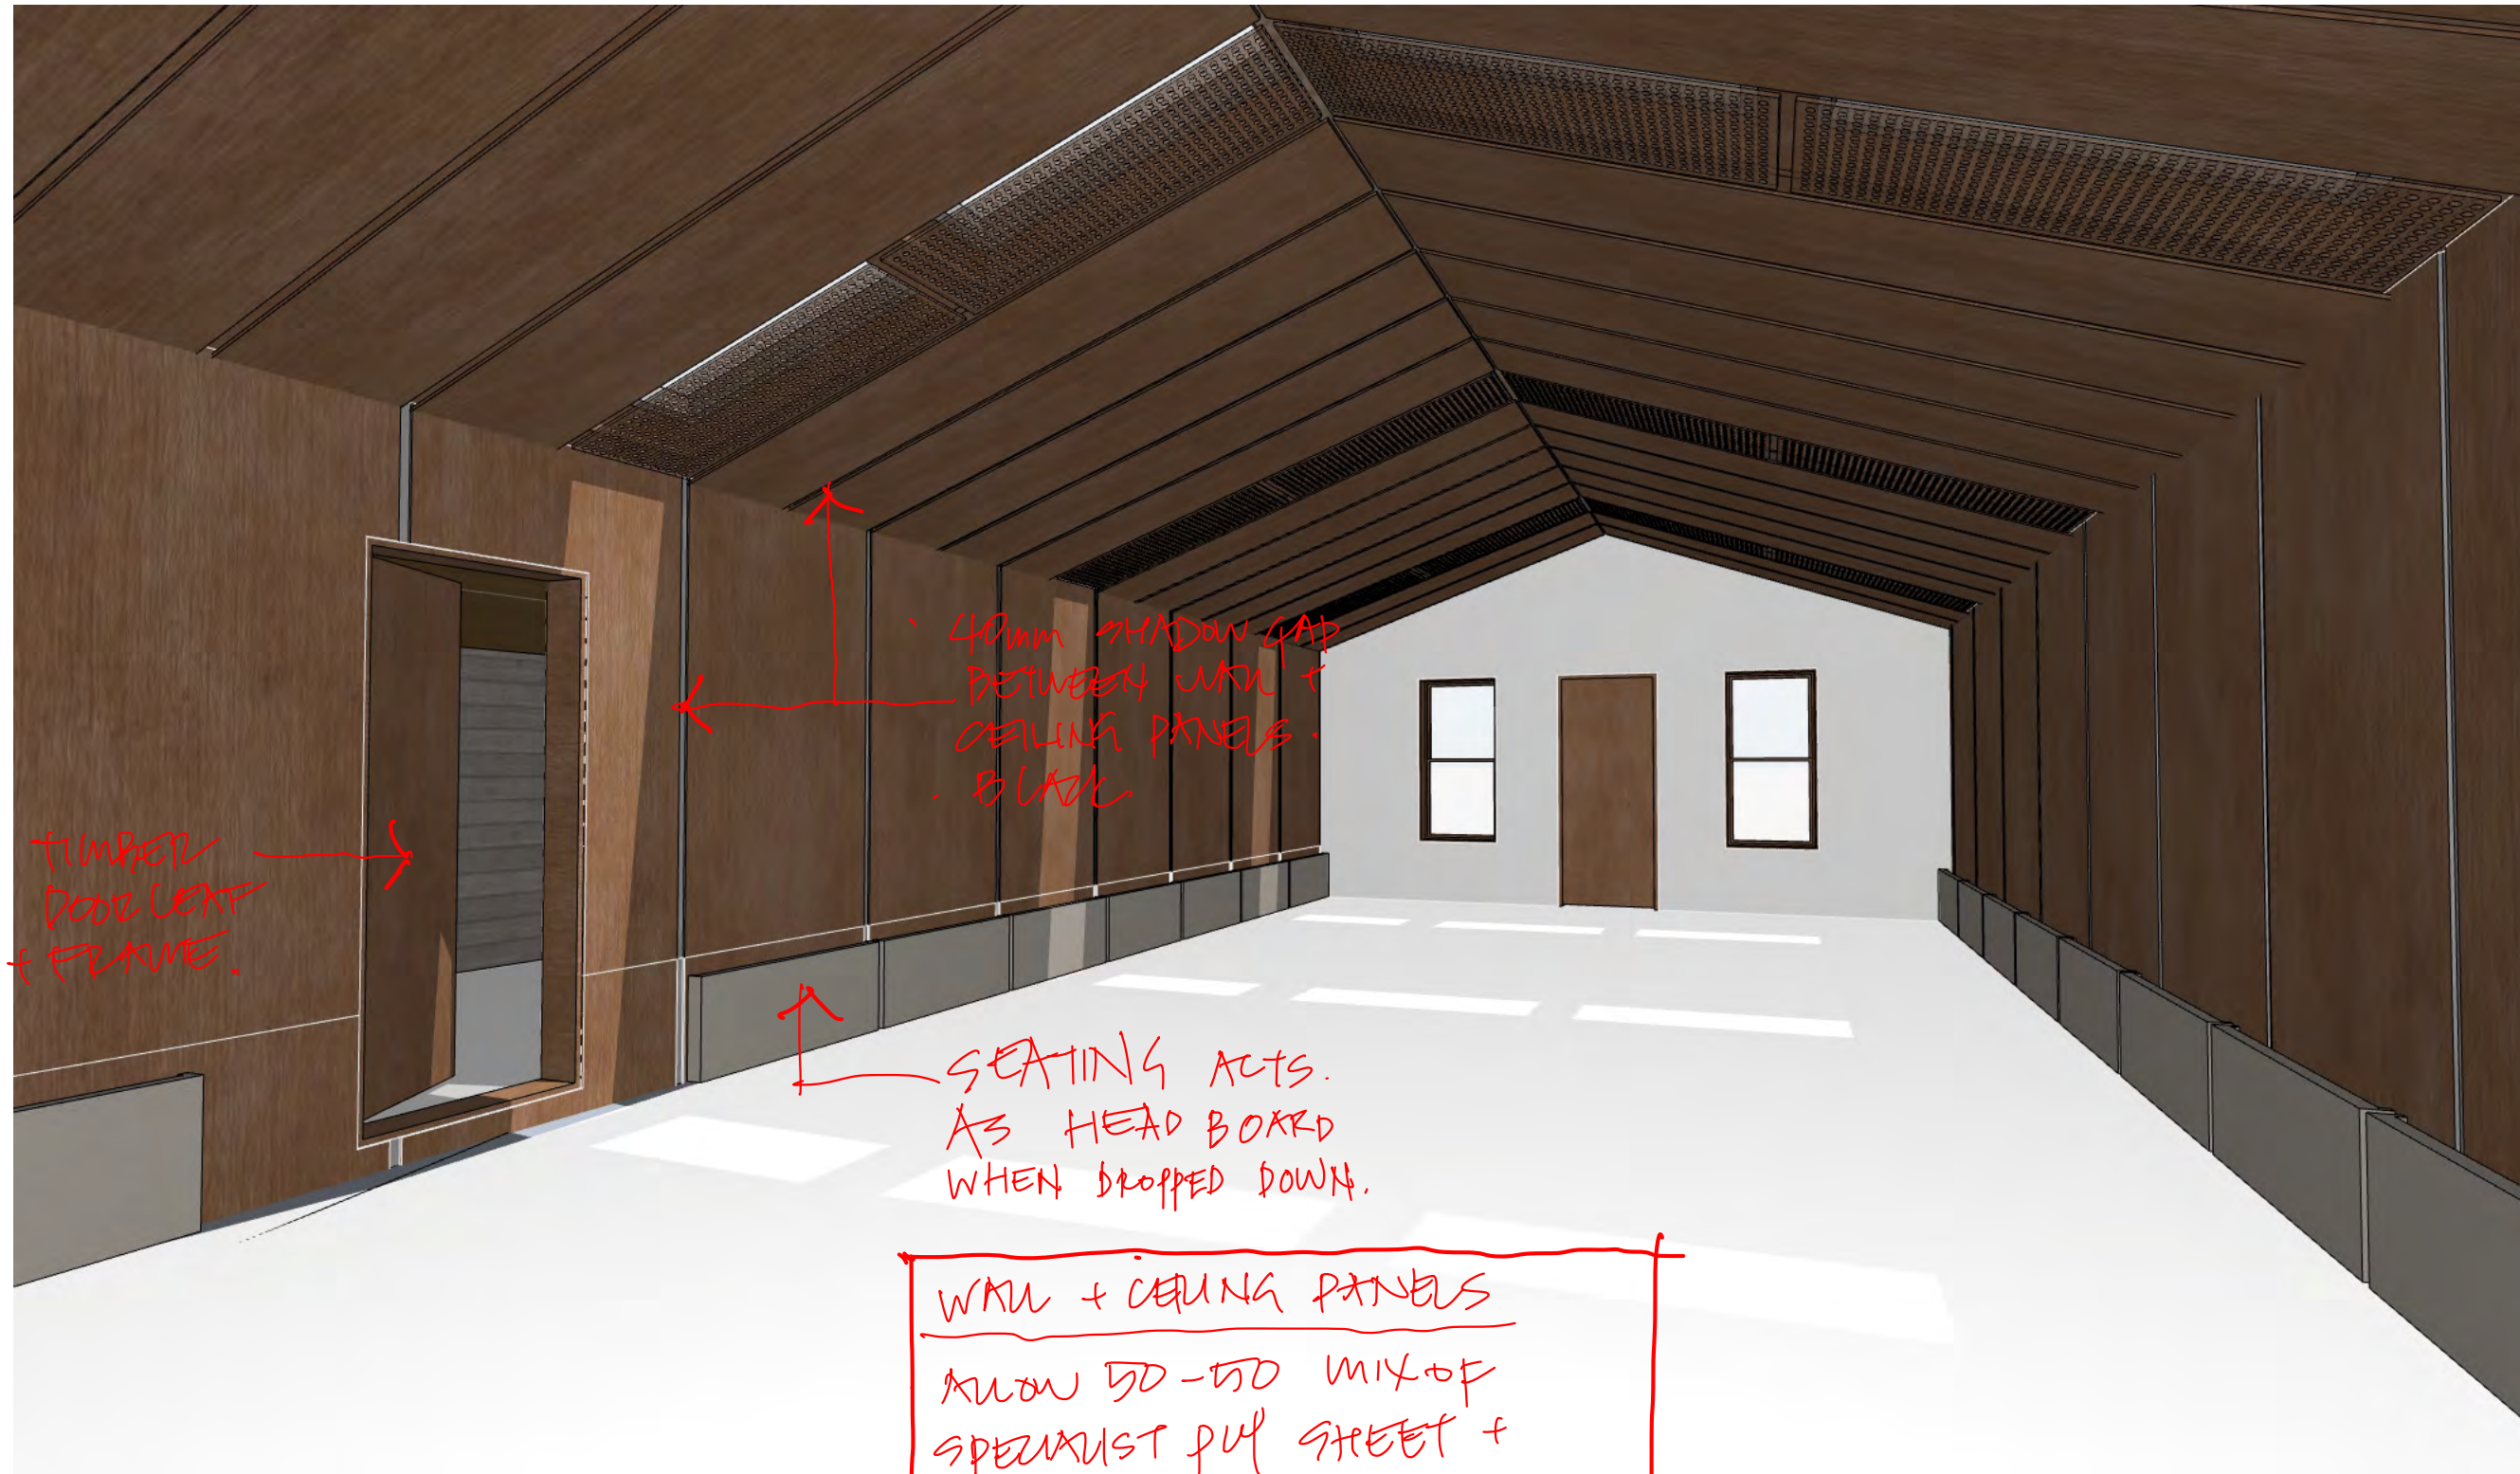


1 - Generic Perspective - Interior 2

Urenui Pā
166 Mokau Road Urenui Taranaki 4377 Aotearoa

Prepared For:
Urenui Pā Trust

© Studio of Pacific Architecture Limited (2020)

WAKU + CEILING PANELS
NOW 50-50 MIX OF
SPEARPOINT PUF SHEET +
ANGLE BOARD. BOTH TO
PRESERVE CULTURAL PATTERN
CUT INTO THEM.

 

Te Aroha - Interior Perspectives

Scale: 1:200 @ A3

Design Phase: Concept Design Job No.: 2686 Layout I.D.: SK-166

Revision:

Printed: 11/07/23 5:37 PM CAD Ref: 2686 20230711 Urenui Pā_BLDG_v13 Te Aroha - Titohea.pln




1 - Generic Perspective - Interior 3

Urenui Pā
166 Mokau Road Urenui Taranaki 4377 Aotearoa

Prepared For:
Urenui Pā Trust

© Studio of Pacific Architecture Limited (2020)

True North: Original Scale / Print check:

 

Te Aroha - Interior Perspectives
Scale: 1:200 @ A3


Design Phase: **Concept Design** Job No.: **2686** Layout I.D.: **SK-167** Revision:

Printed: 11/07/23 5:37 PM CAD Ref: 2686 20230711 Urenui Pā_BLDG_v13 Te Aroha - Titohea.pln



1 - Generic Perspective - Interior 4

True North: Original Scale / Print check:

 

Urenui Pā
166 Mokau Road Urenui Taranaki 4377 Aotearoa


Prepared For:
Urenui Pā Trust

© Studio of Pacific Architecture Limited (2020)

Te Aroha - Interior Perspectives
Scale: 1:200 @ A3

Design Phase: **Concept Design** Job No.: **2686** Layout I.D.: **SK-168** Revision:

Printed: 11/07/23, 5:37 PM CAD Ref: 2686 20230711 Urenui Pā_BLDG_v13 Te Aroha - Titohea.pln

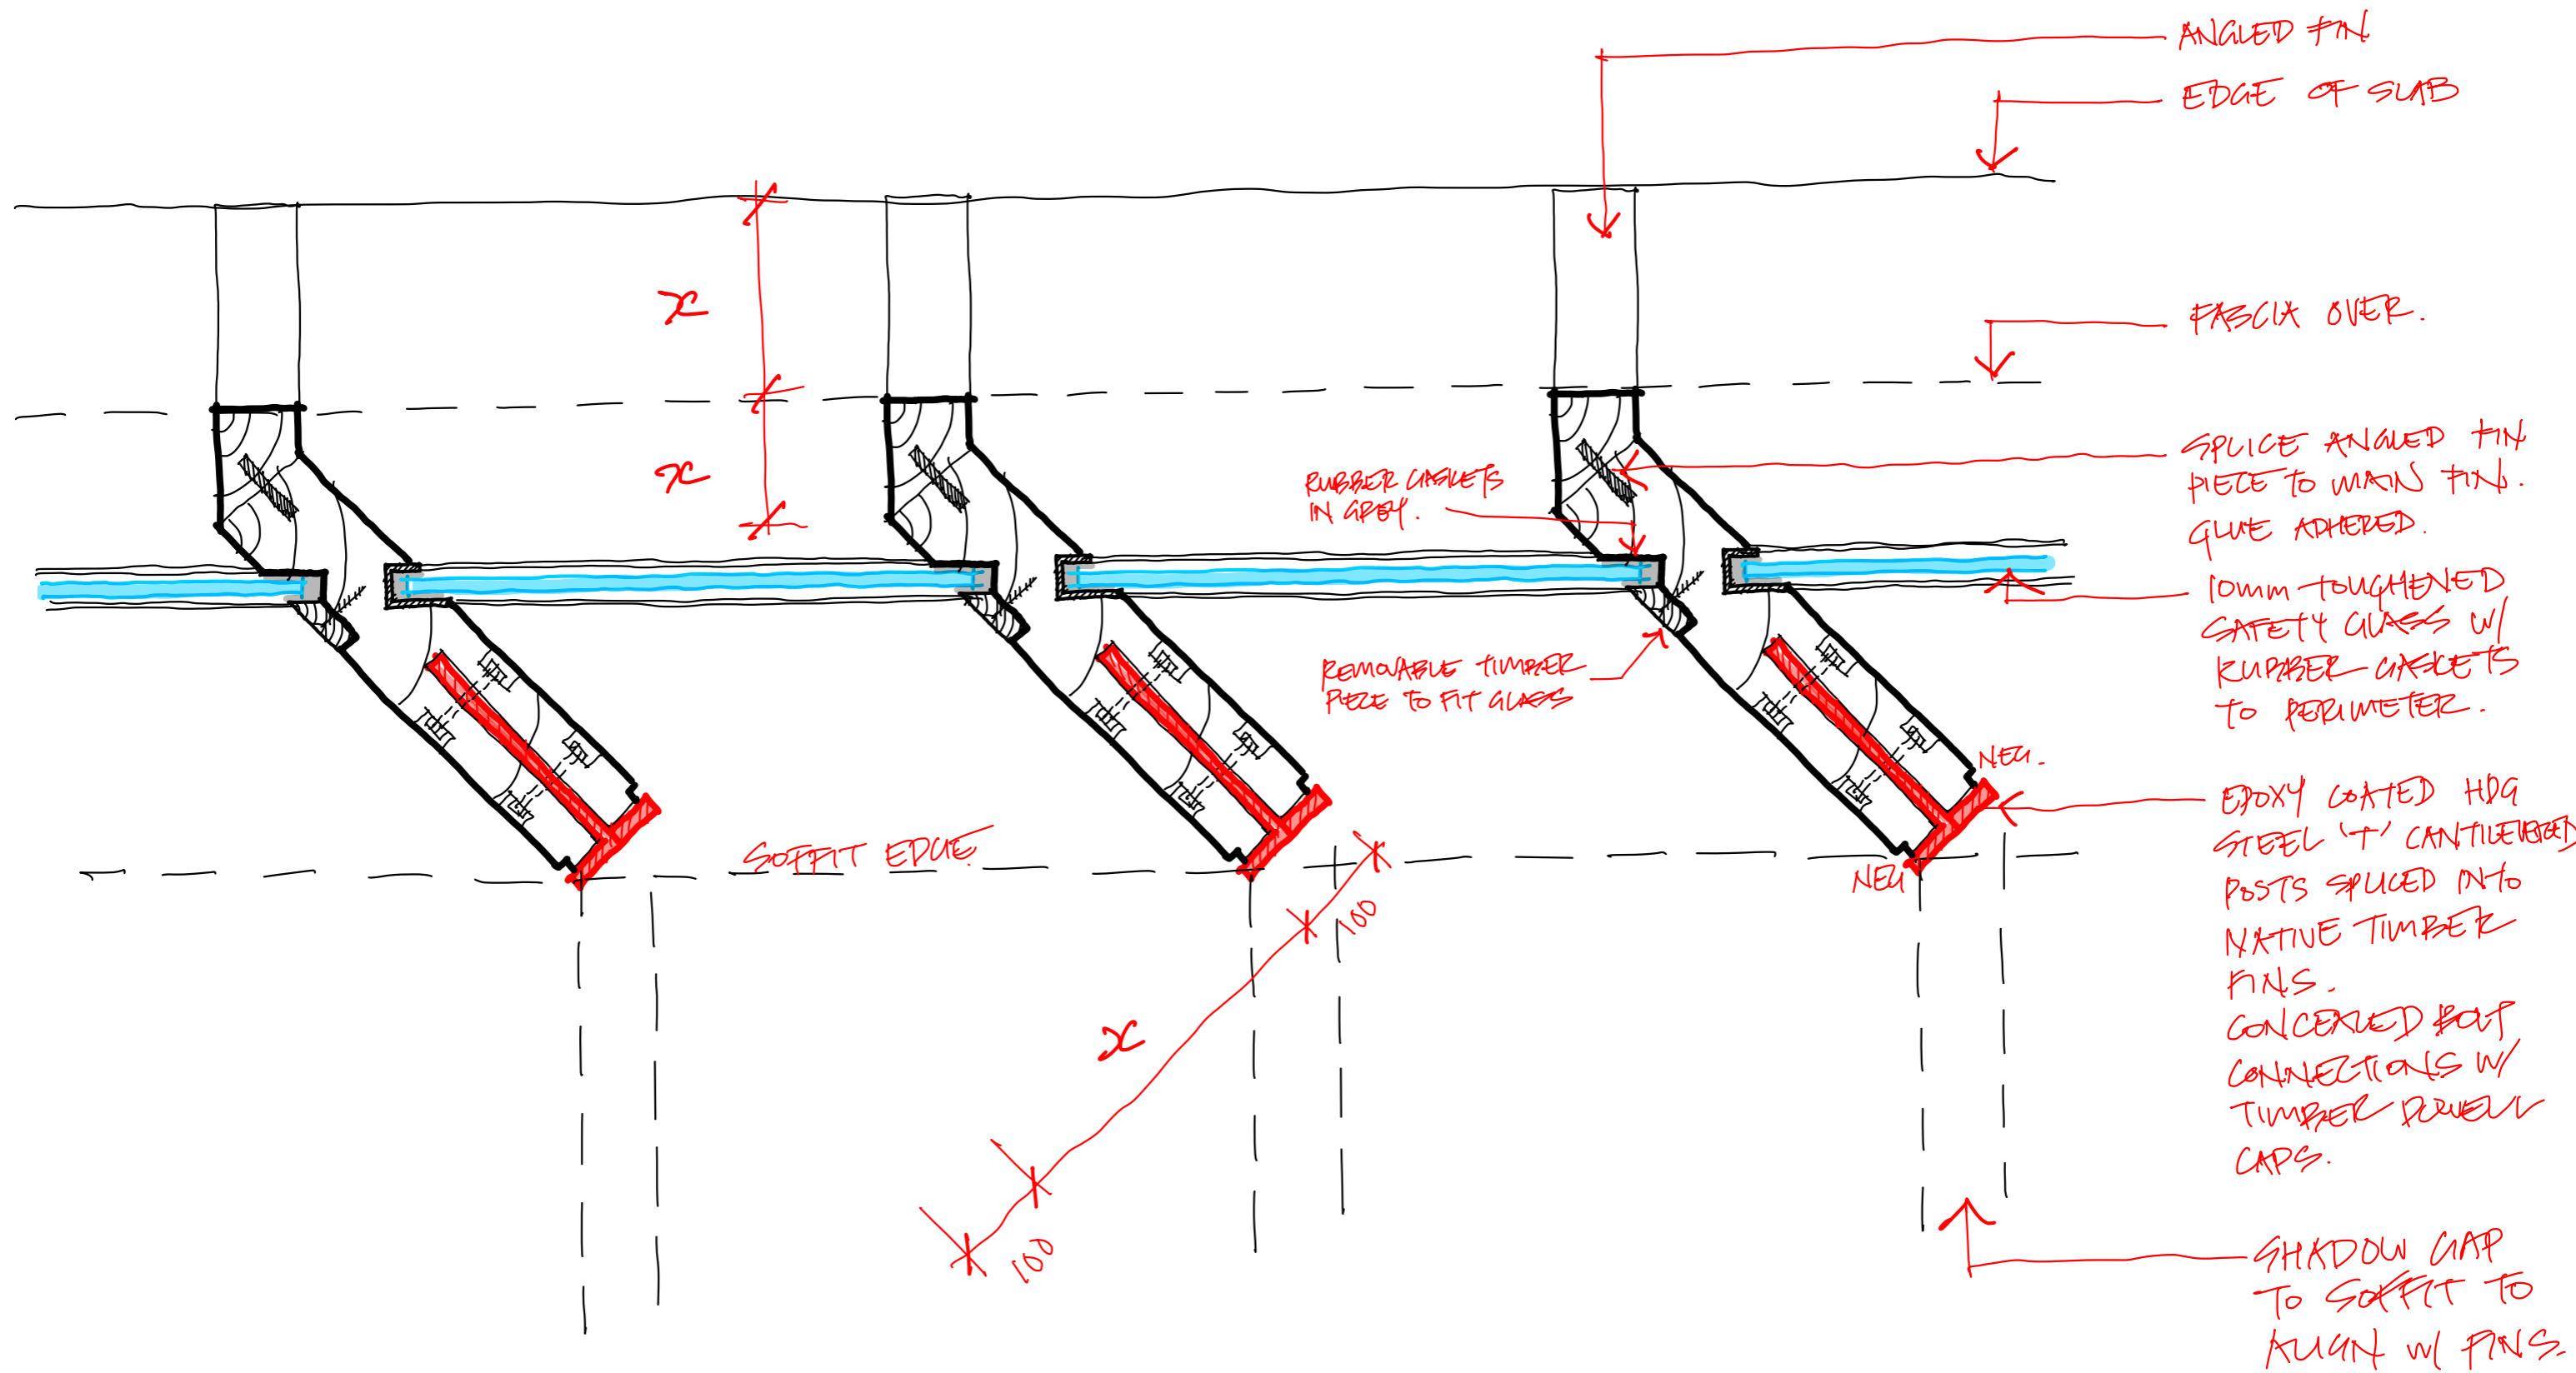

TYPICAL MAHAN FIN DETAIL.