



1 - Generic Perspective 5

Urenui Pā
166 Mokau Road Urenui Taranaki 4377 Aotearoa

Prepared For:
Urenui Pā Trust


© Studio of Pacific Architecture Limited (2020)



Titohea - Perspectives
Scale: 1:200 @ A3

Design Phase: **Concept Design** Job No.: **2686** Layout I.D.: **SK-150** Revision:

Printed: 11/07/23, 1:09 PM CAD Ref: 2686 20230711 Urenui Pā_BLDG_v12 Te Aroha - Titohea.pln

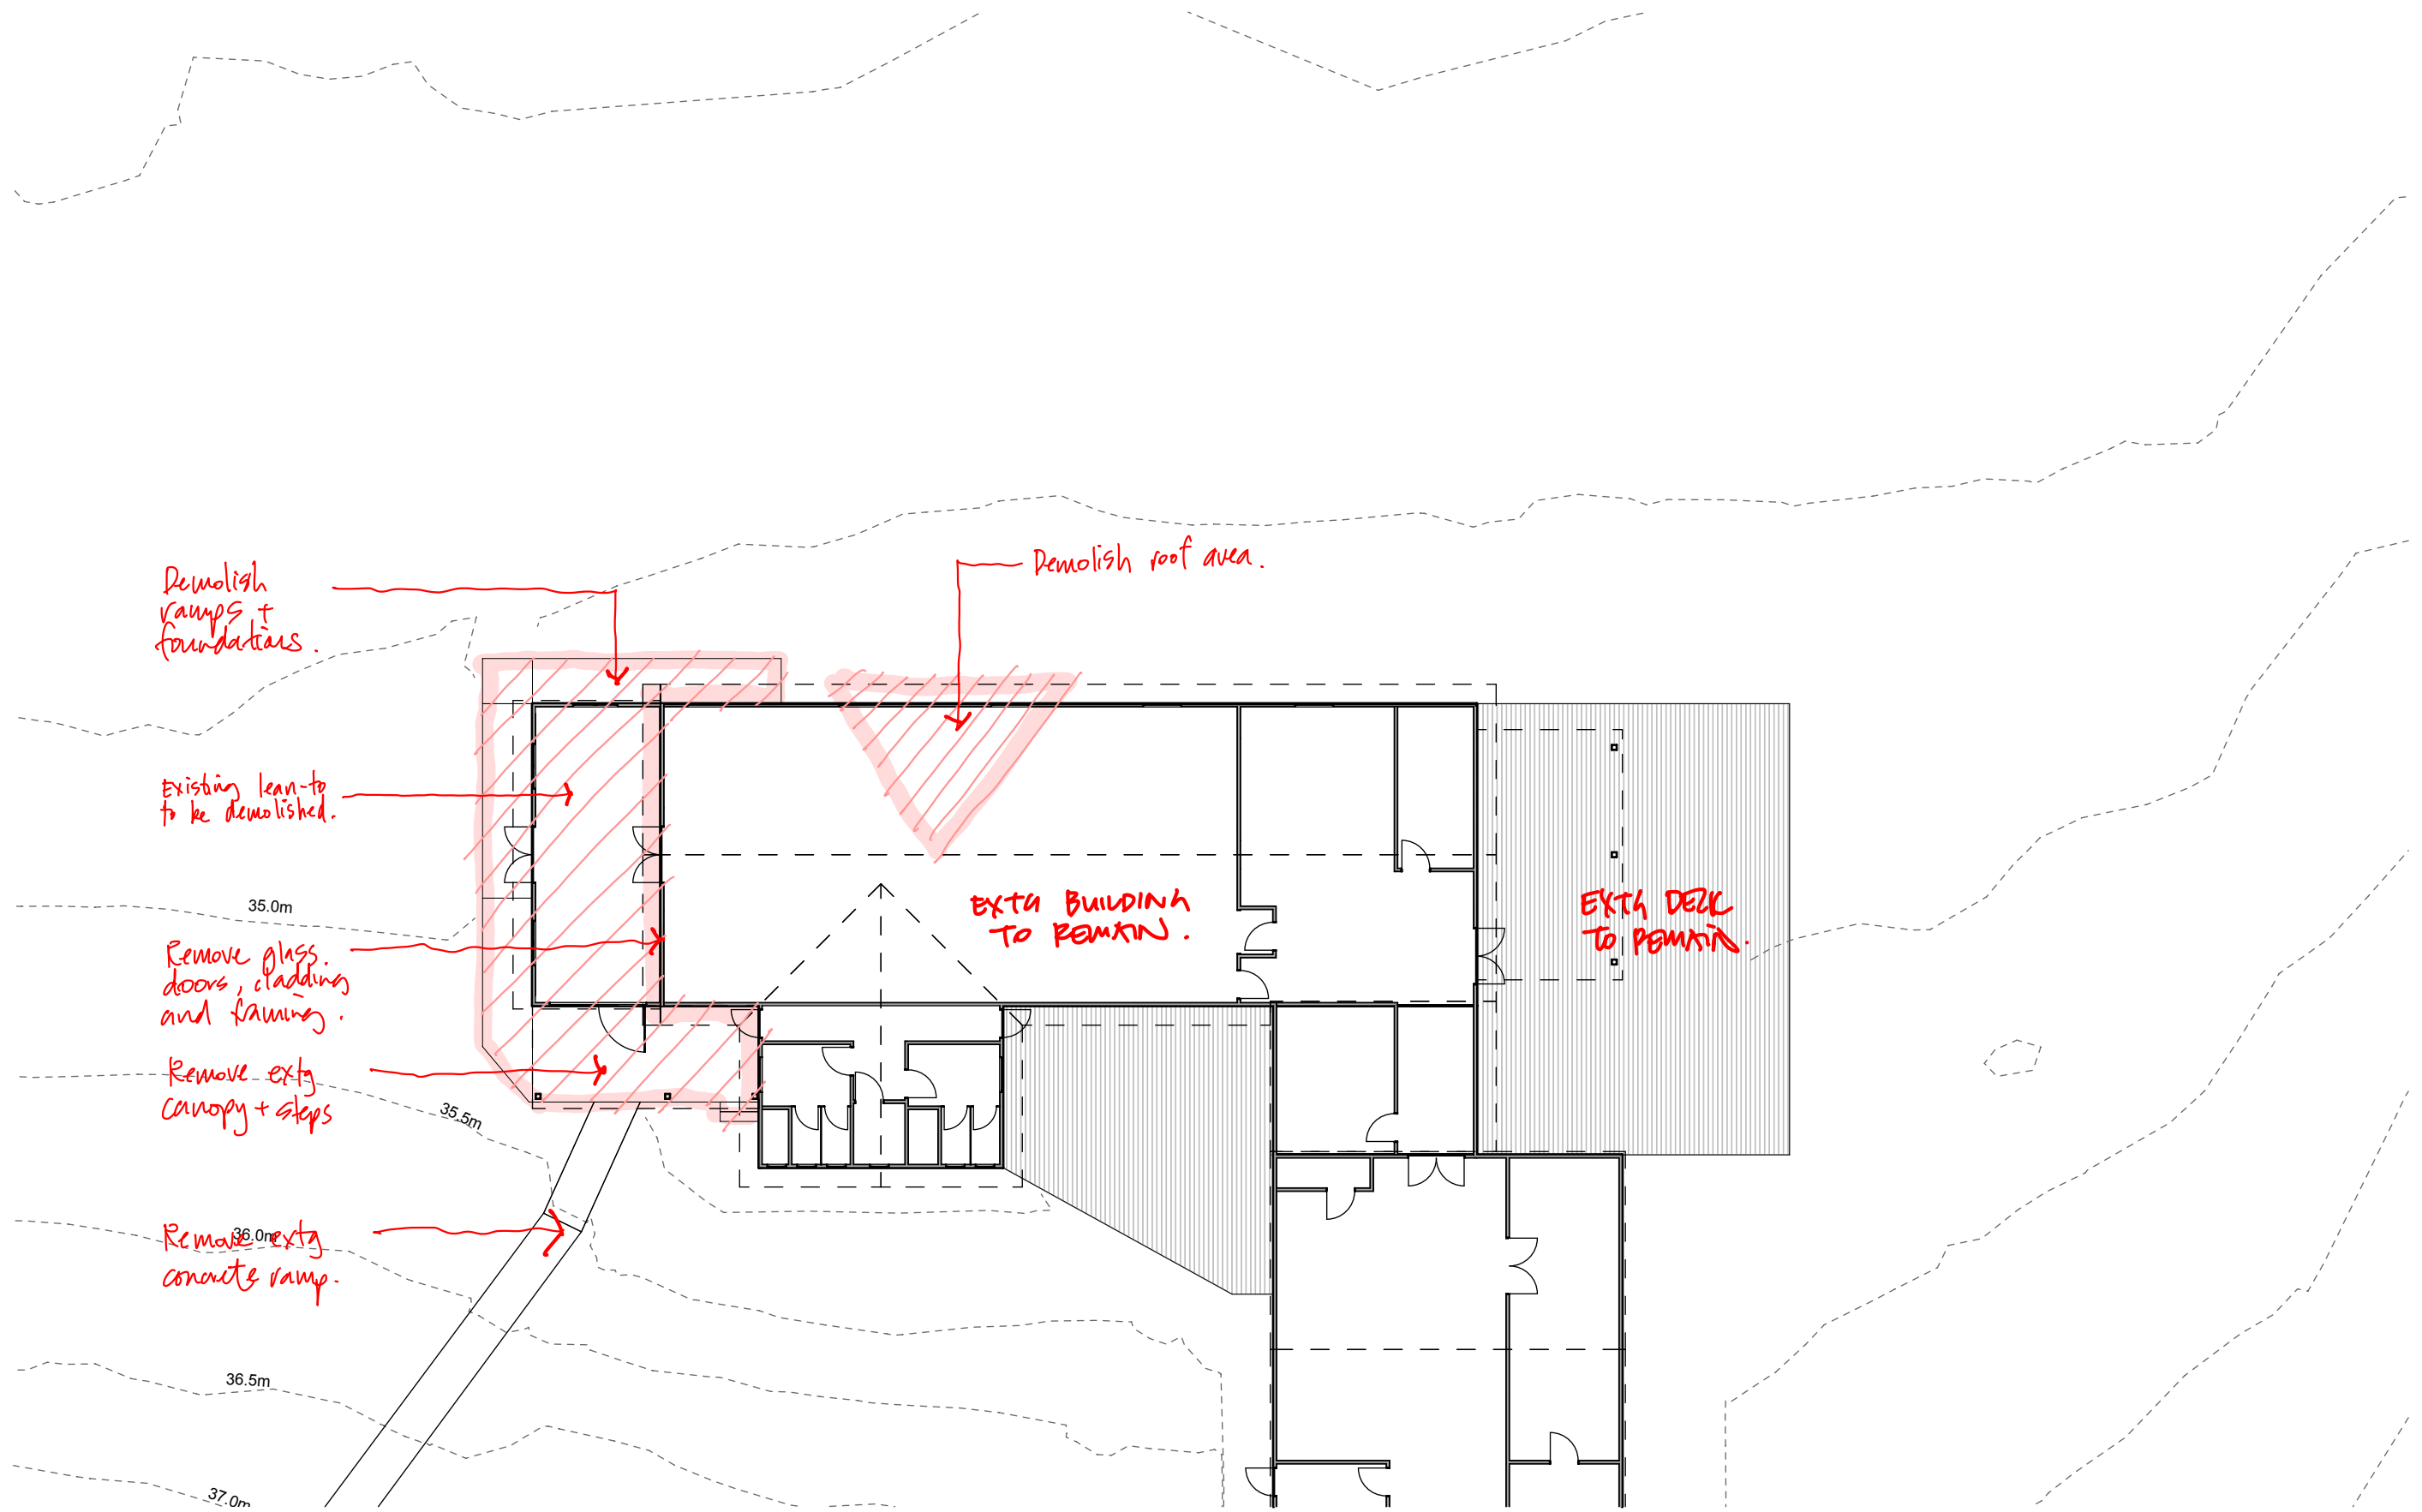


1 - Titohea Floor Plan - Extg 1:200

Urenui Pā
166 Mokau Road Urenui Taranaki 4377 Aotearoa

Prepared For:
Urenui Pā Trust

© Studio of Pacific Architecture Limited (2020)


True North: Original Scale / Print check:

 

Titohea - Existing Plan 1:200
Scale: 1:200 @ A3

Design Phase: **Concept Design** Job No.: **2686** Layout I.D.: **SK-136** Revision:

Printed: 11/07/23, 1:09 PM CAD Ref: 2686 20230711 Urenui Pā_BLDG_v12 Te Aroha - Titohea.pln

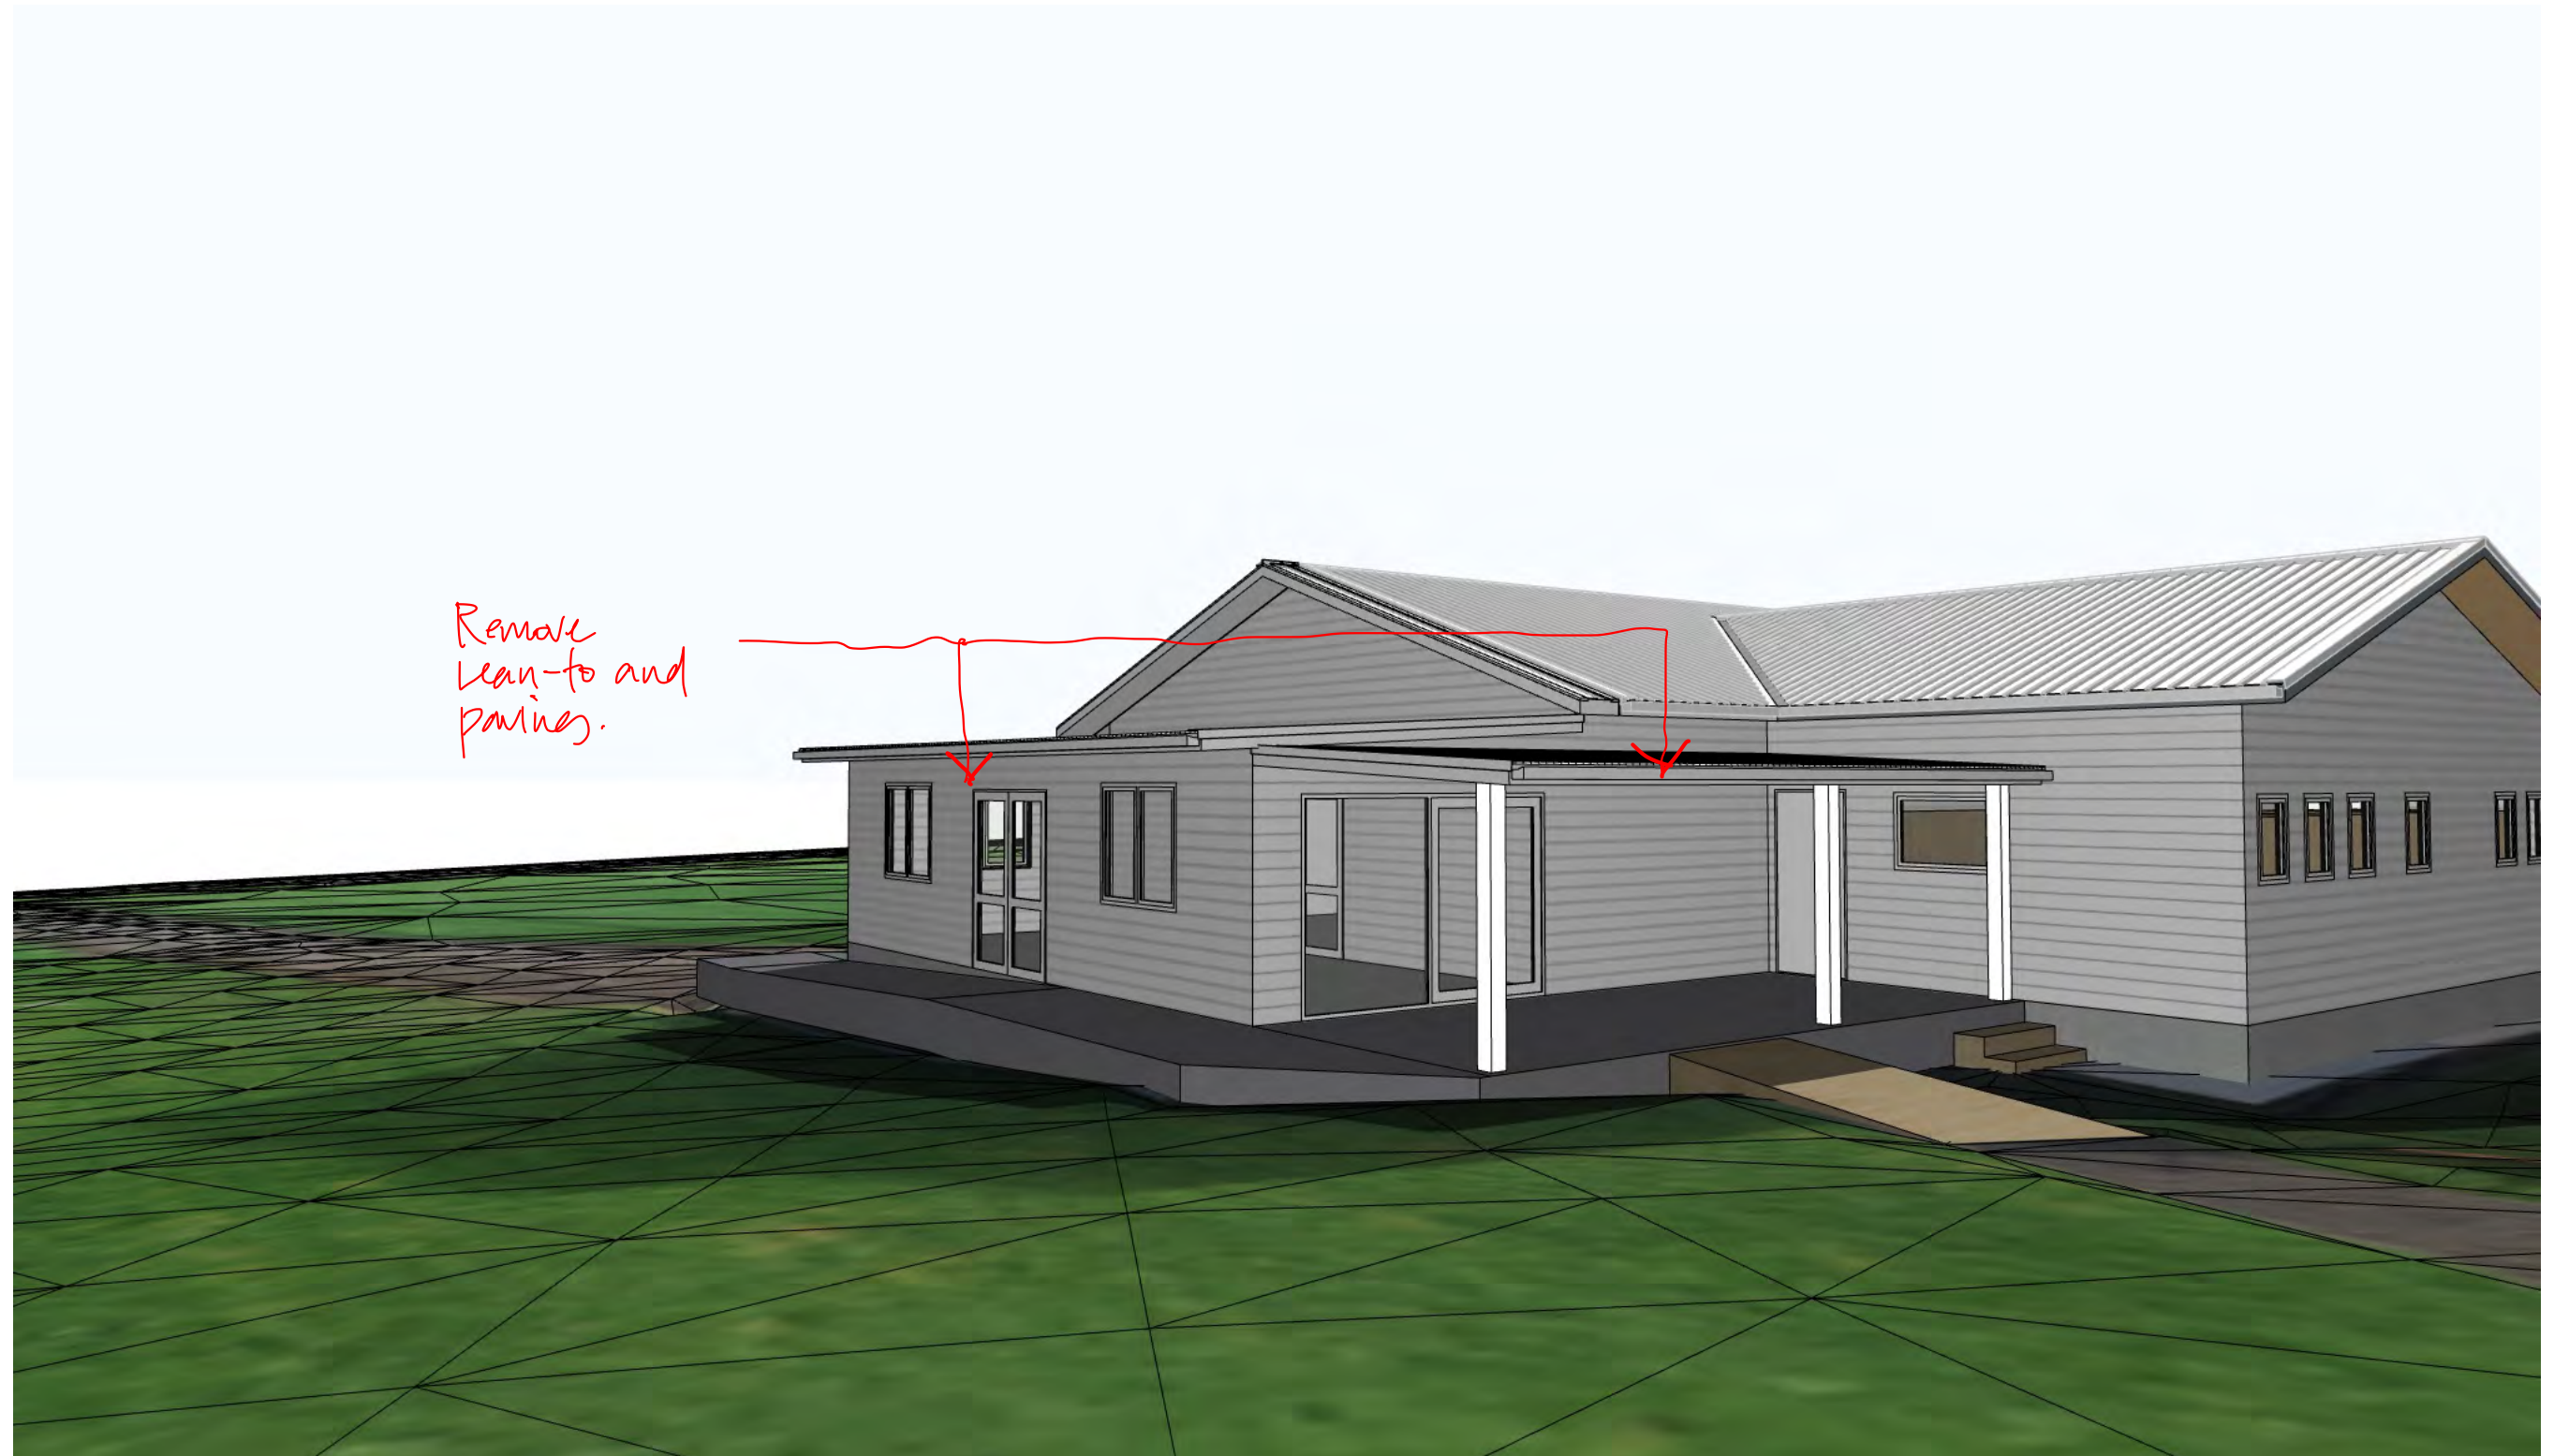


1 - Generic Perspective 1

Urenui Pā
166 Mokau Road Urenui Taranaki 4377 Aotearoa

Prepared For:
Urenui Pā Trust

© Studio of Pacific Architecture Limited (2020)

True North: Original Scale / Print check:

 

Titohea - Existing Perspectives
Scale: 1:200 @ A3

Design Phase: **Concept Design** Job No.: **2686** Layout I.D.: **SK-137** Revision:

Printed: 11/07/23, 1:09 PM CAD Ref: 2686 20230711 Urenui Pā_BLDG_v12 Te Aroha - Titohea.pln




1 - Generic Perspective 2

Urenui Pā
166 Mokau Road Urenui Taranaki 4377 Aotearoa

Prepared For:
Urenui Pā Trust

© Studio of Pacific Architecture Limited (2020)


True North: Original Scale / Print check:

 

Titohea - Existing Perspectives
Scale: 1:200 @ A3


Design Phase: Job No.: Layout I.D.: Revision:
Concept Design 2686 SK-138

Printed: 11/07/23, 1:09 PM CAD Ref: 2686 20230711 Urenui Pā_BLDG_v12 Te Aroha - Titohea.pln

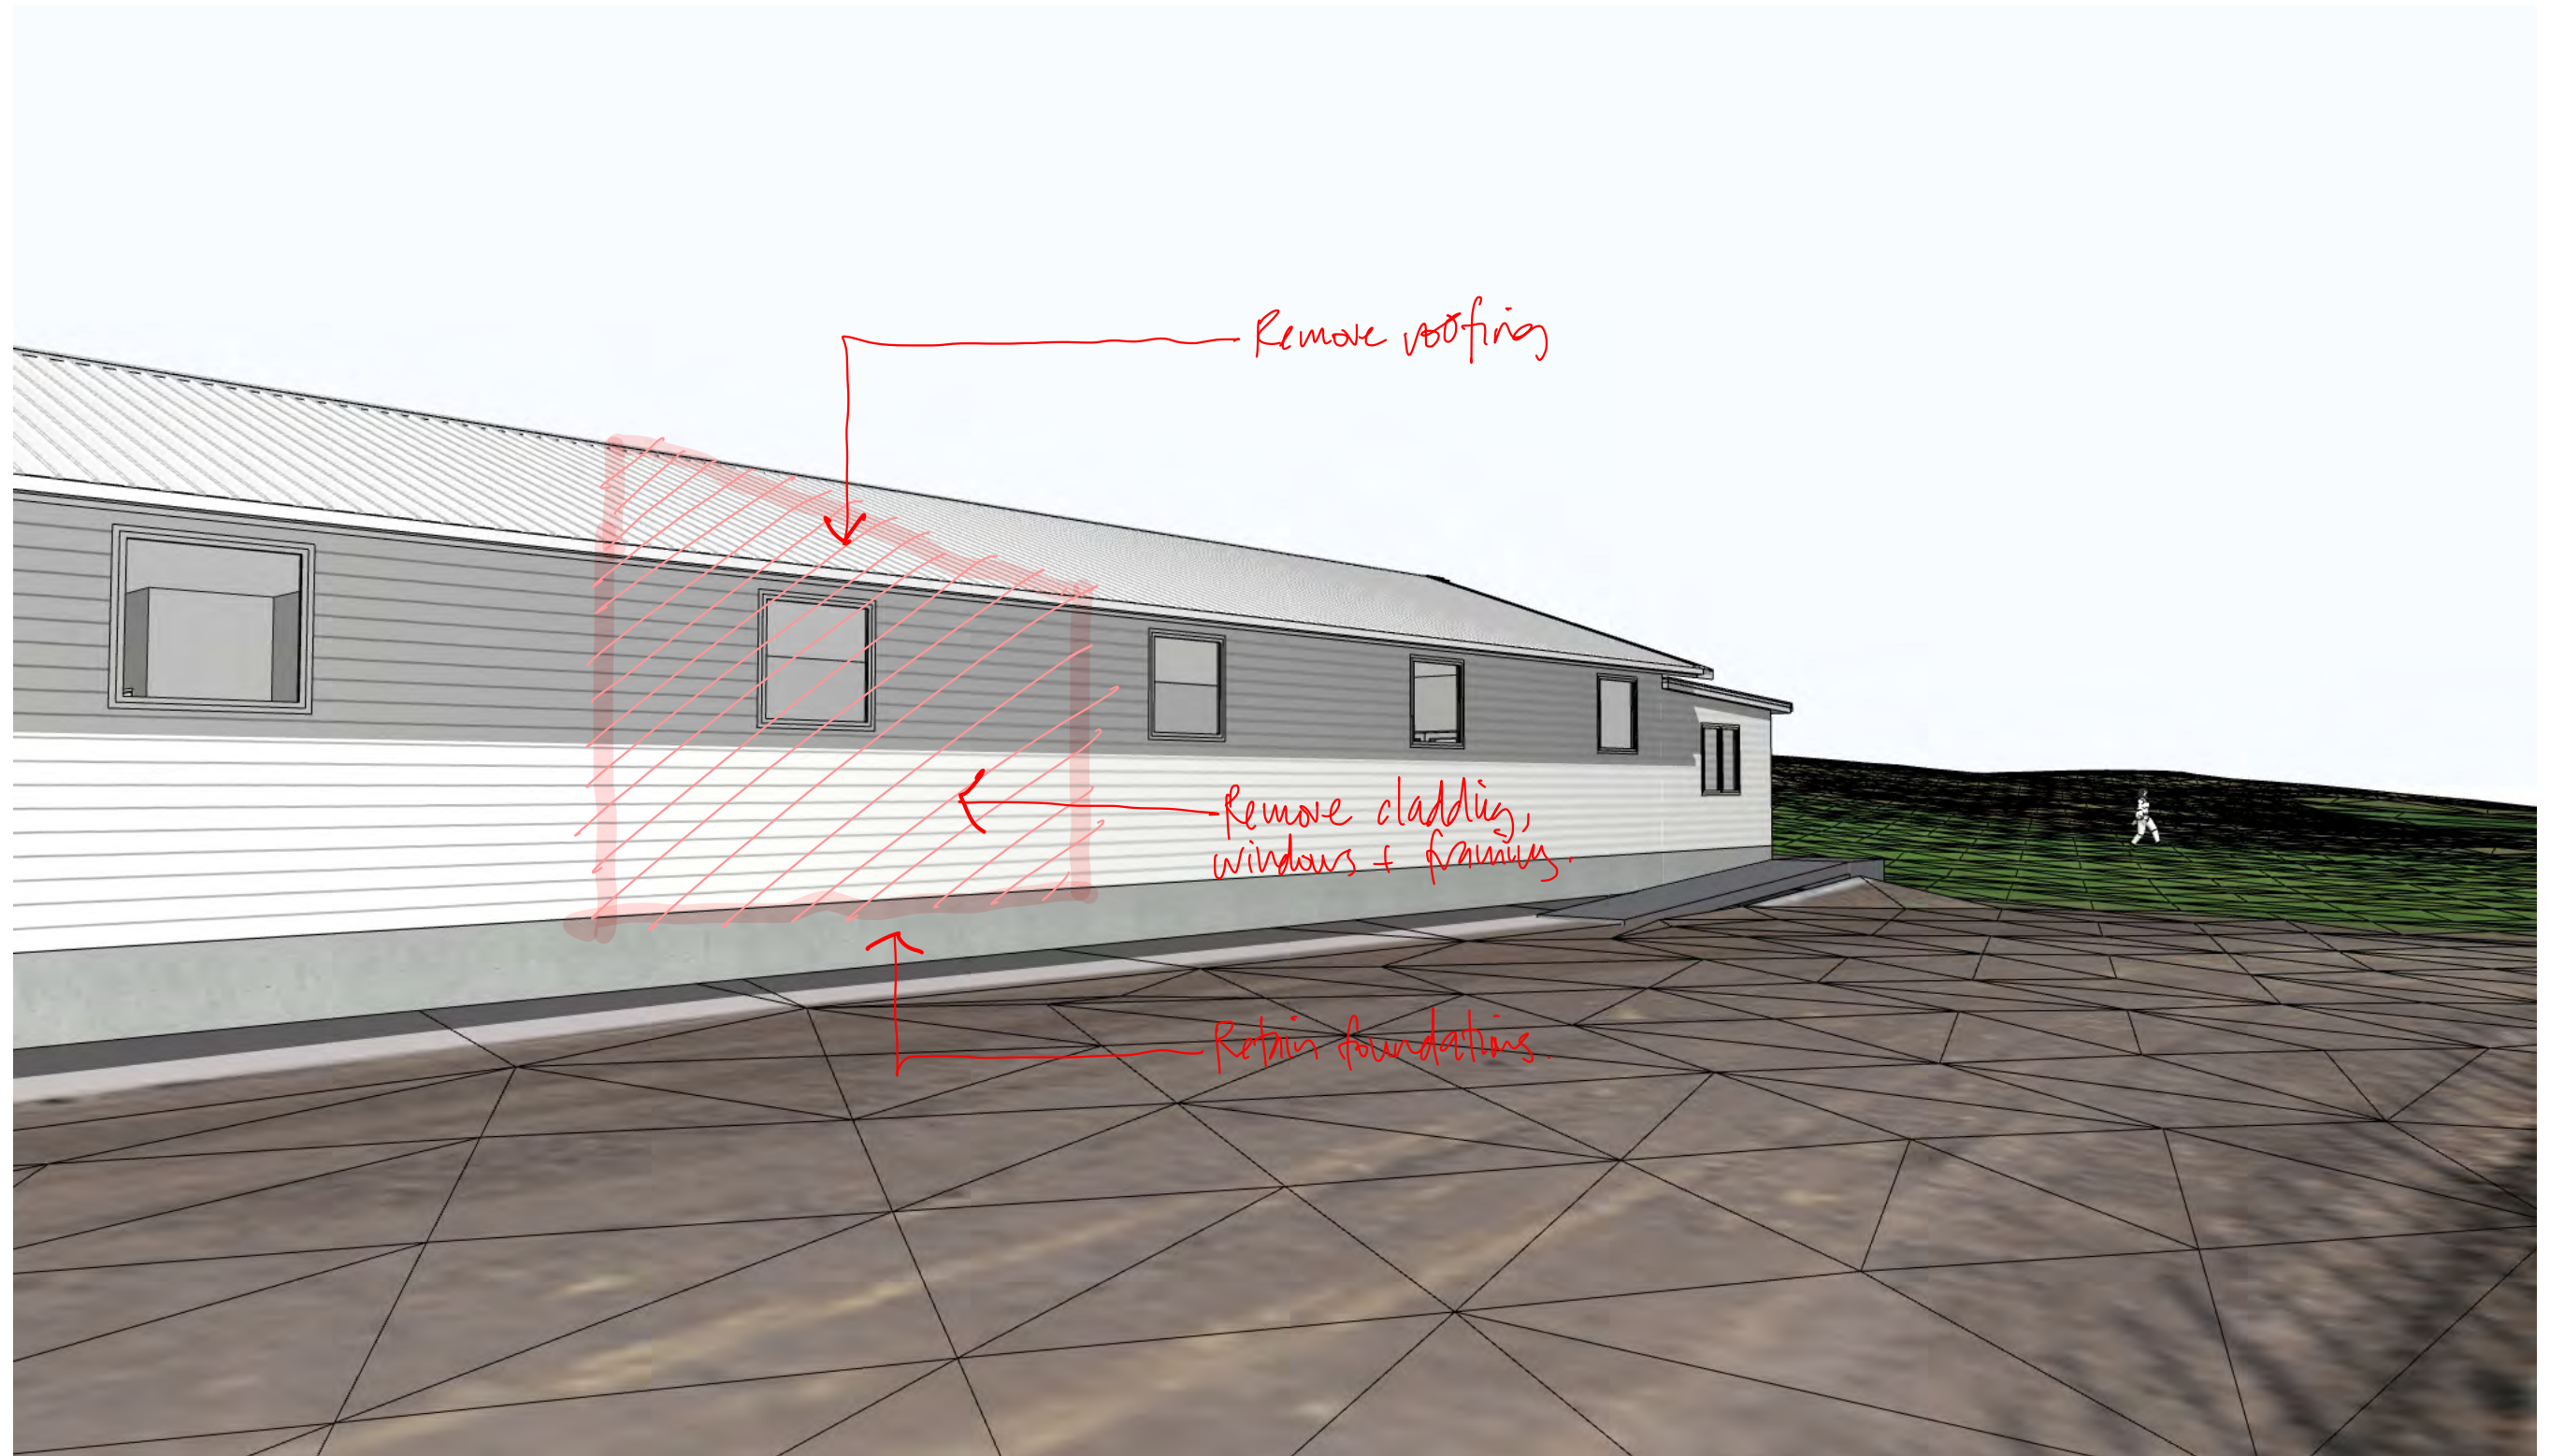

1 - Generic Perspective 3

True North: Original Scale / Print check:

 

Urenui Pā
166 Mokau Road Urenui Taranaki 4377 Aotearoa

Prepared For:
Urenui Pā Trust

© Studio of Pacific Architecture Limited (2020)

Titohea - Existing Perspectives
Scale: 1:200 @ A3

Design Phase: **Concept Design** Job No.: **2686** Layout I.D.: **SK-139** Revision:

Printed: 11/07/23, 1:09 PM CAD Ref: 2686 20230711 Urenui Pā_BLDG_v12 Te Aroha - Titohea.pln




1 - Generic Perspective 5

Urenui Pā
166 Mokau Road Urenui Taranaki 4377 Aotearoa

Prepared For:
Urenui Pā Trust


© Studio of Pacific Architecture Limited (2020)

 

Titohea - Existing Perspectives
Scale: 1:200 @ A3

Design Phase: **Concept Design** Job No.: **2686** Layout I.D.: **SK-140** Revision:

Printed: 11/07/23, 1:09 PM CAD Ref: 2686 20230711 Urenui Pā_BLDG_v12 Te Aroha - Titohea.pln

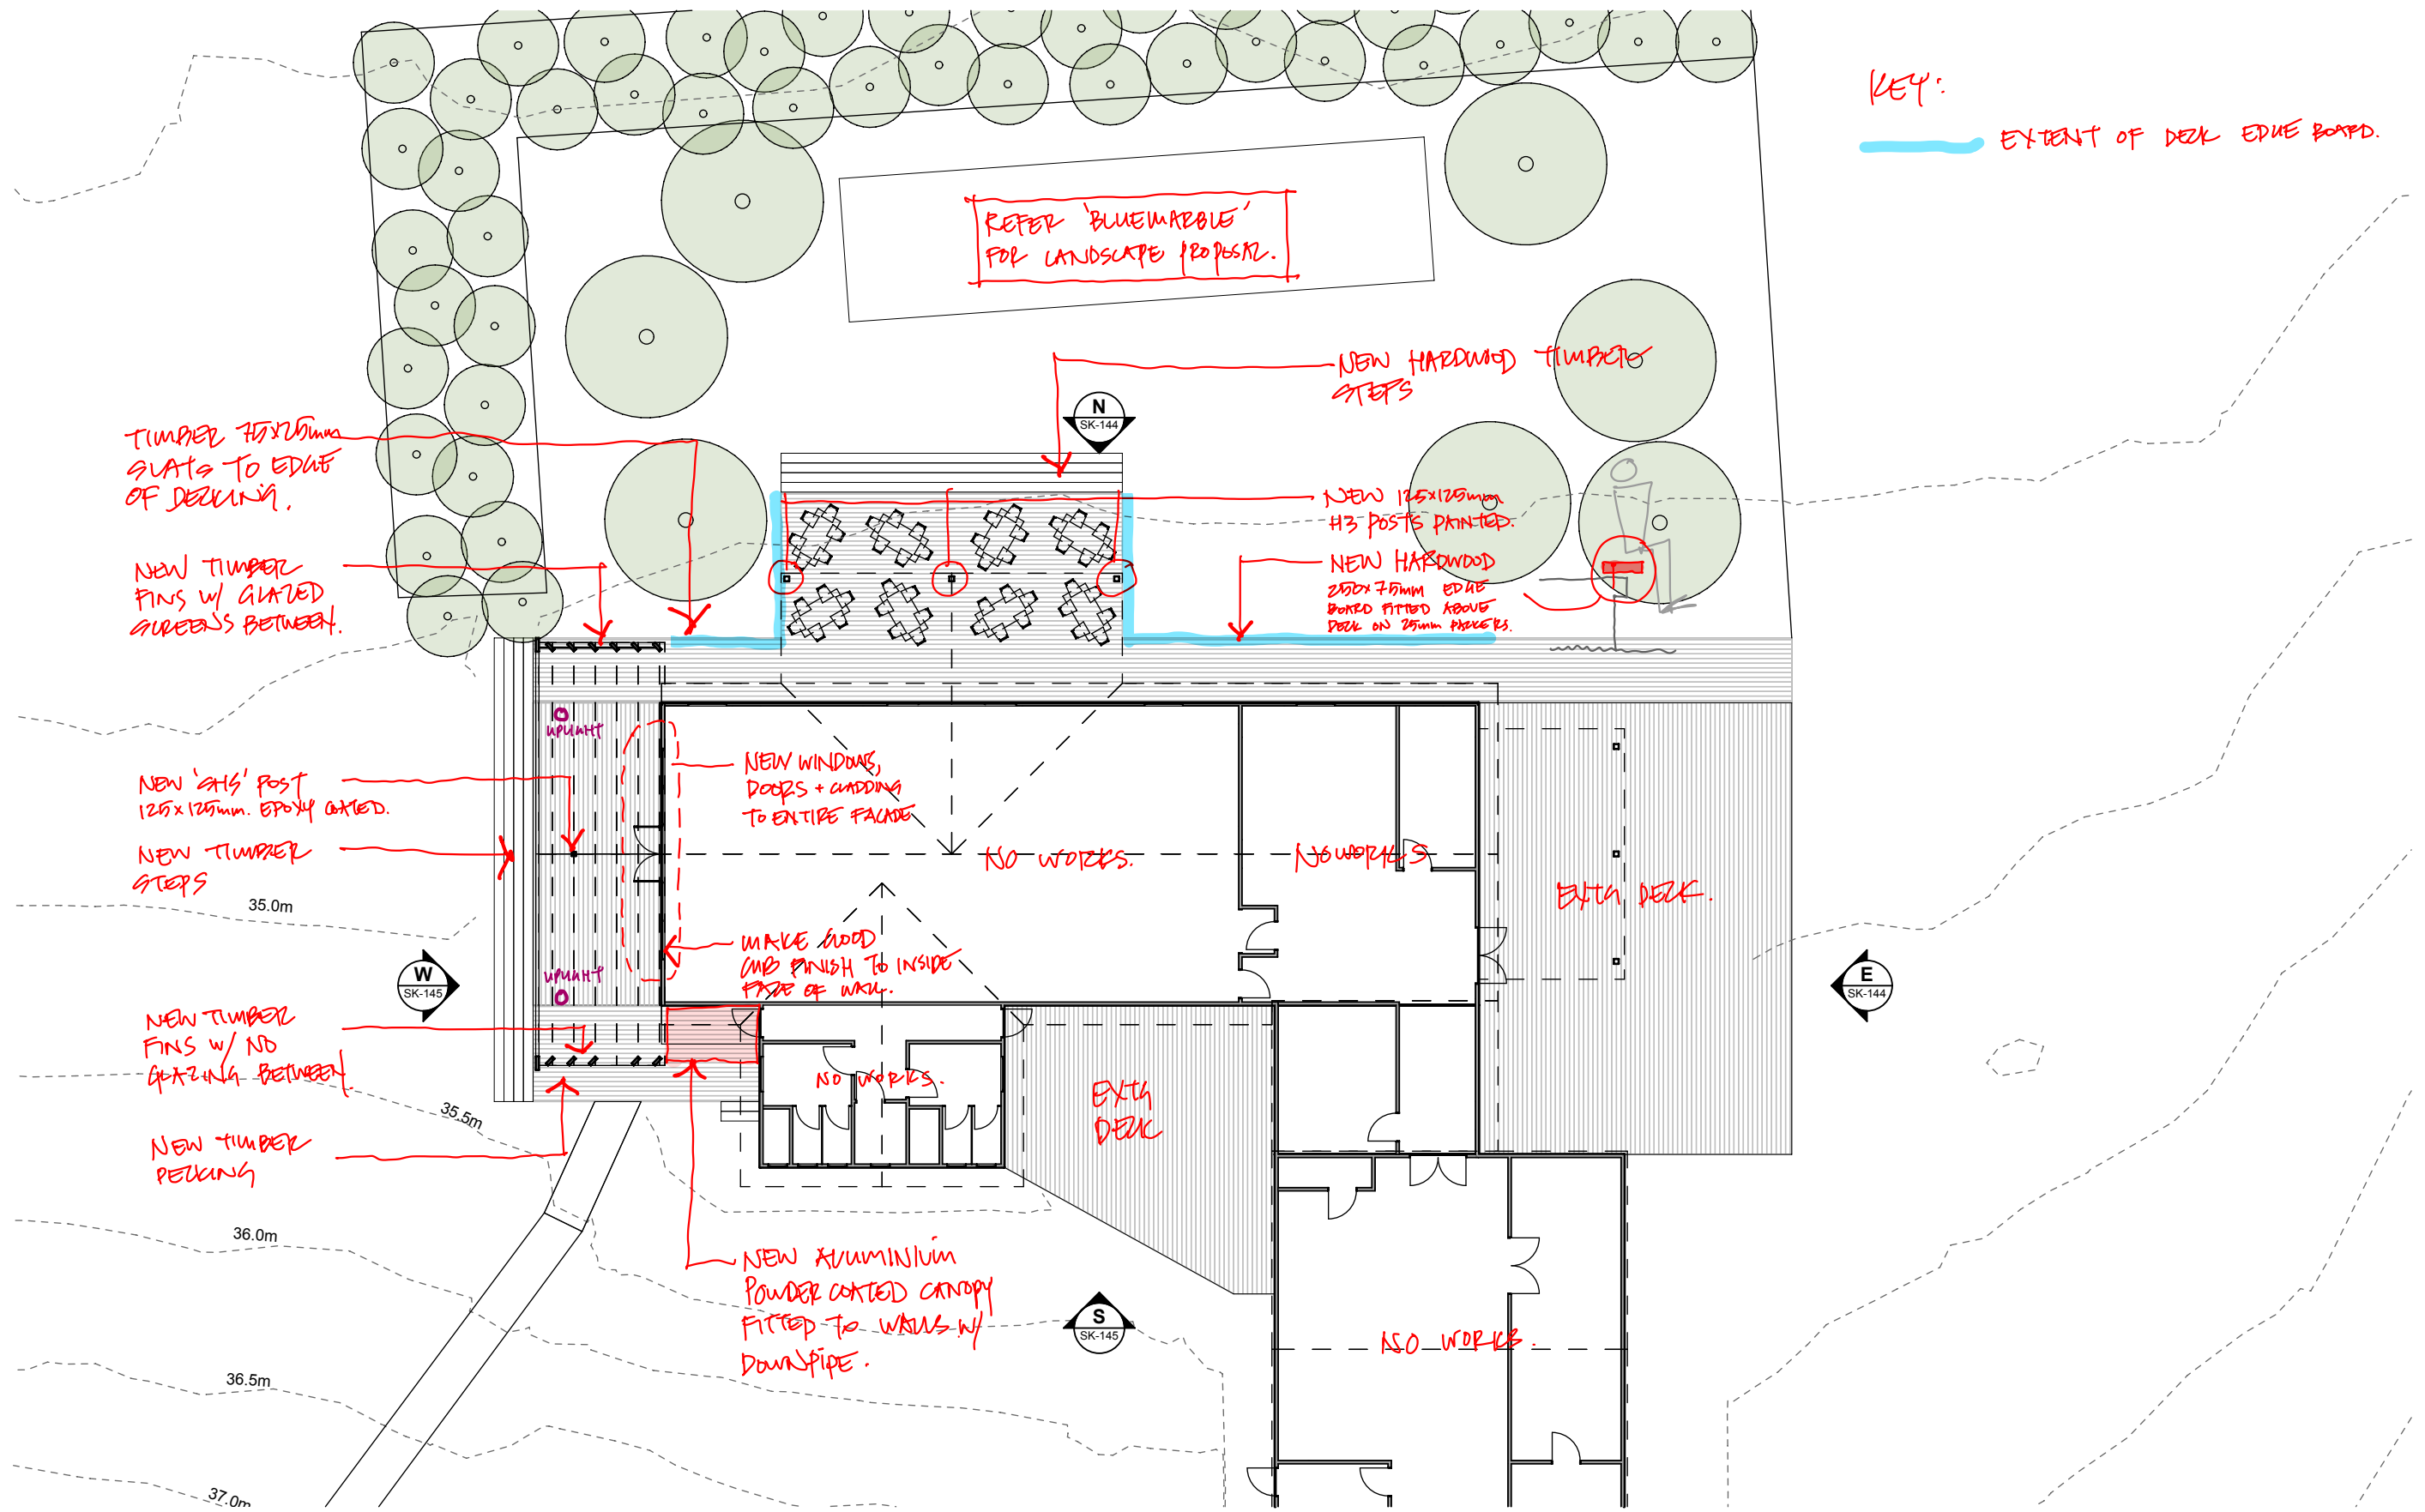


1 - Titohea Floor Plan - Proposed 1:200

Urenui Pā
166 Mokau Road Urenui Taranaki 4377 Aotearoa

Prepared For:
Urenui Pā Trust

© Studio of Pacific Architecture Limited (2020)

 


Titohea - Proposed Plan 1:200


Scale: 1:200 @ A3

Design Phase: Concept Design Job No.: 2686 Layout I.D.: SK-142 Revision:


Printed: 11/07/23, 1:09 PM CAD Ref: 2686 20230711 Urenui Pā_BLDG_v12 Te Aroha - Titohea.pln

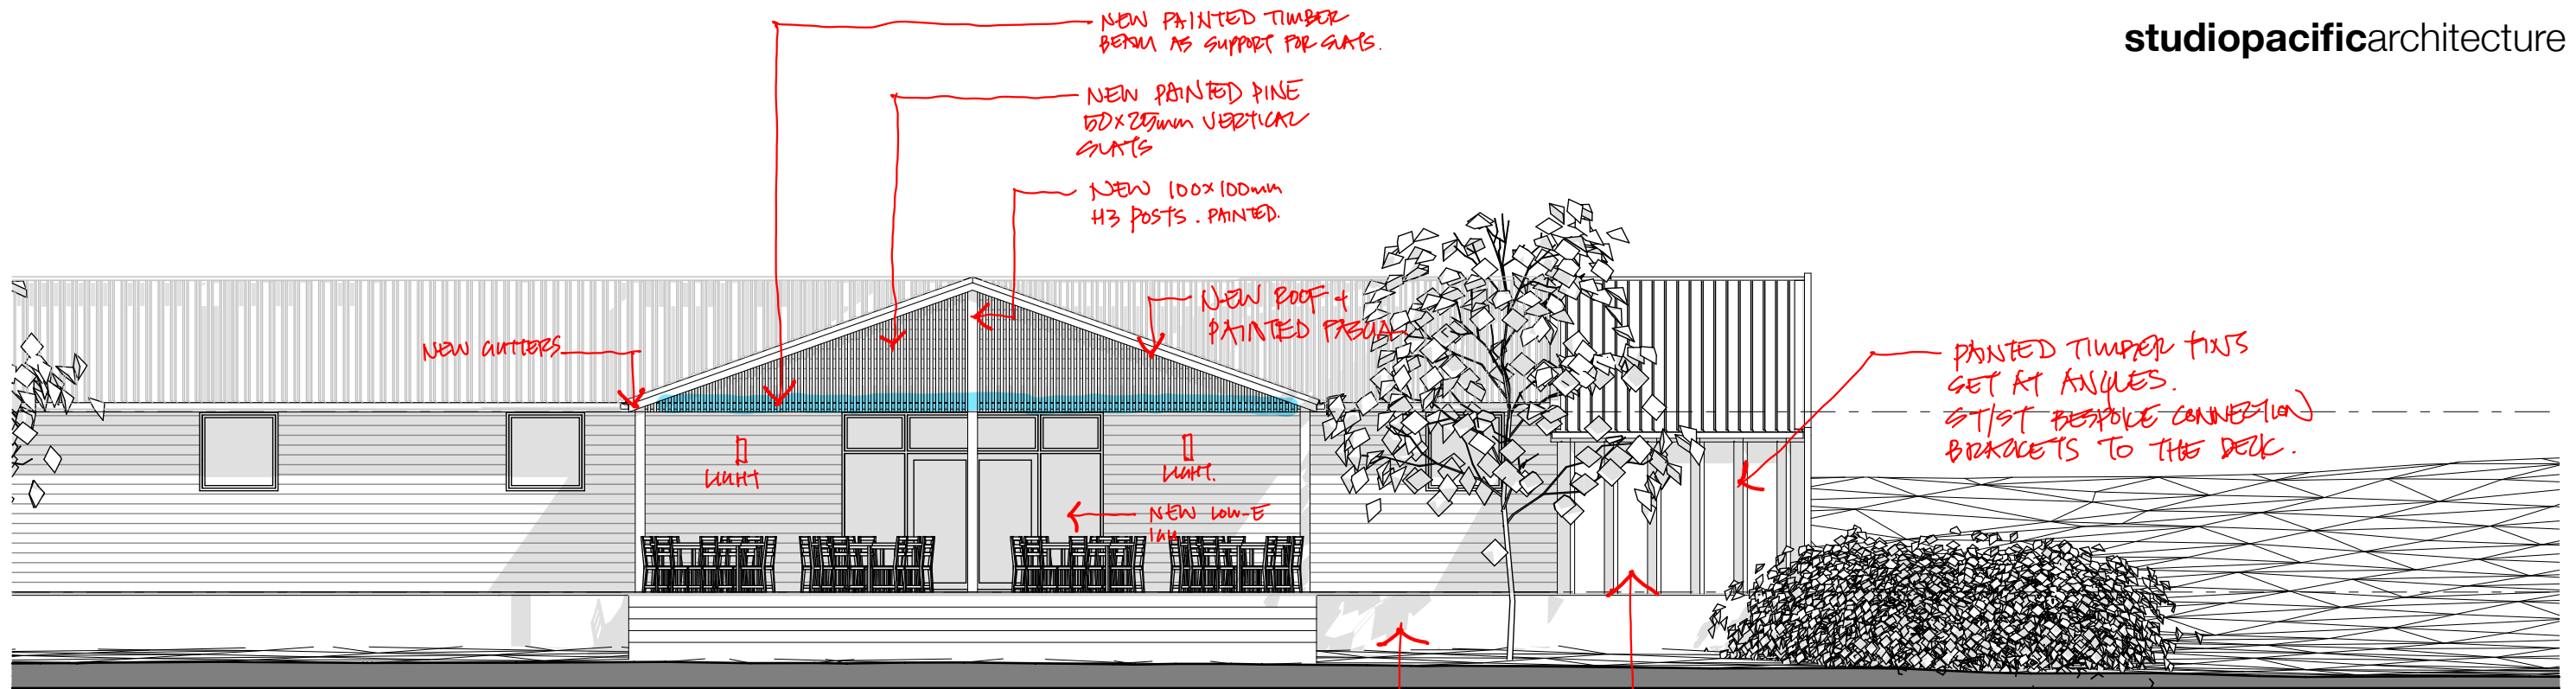

1 - North Elevation

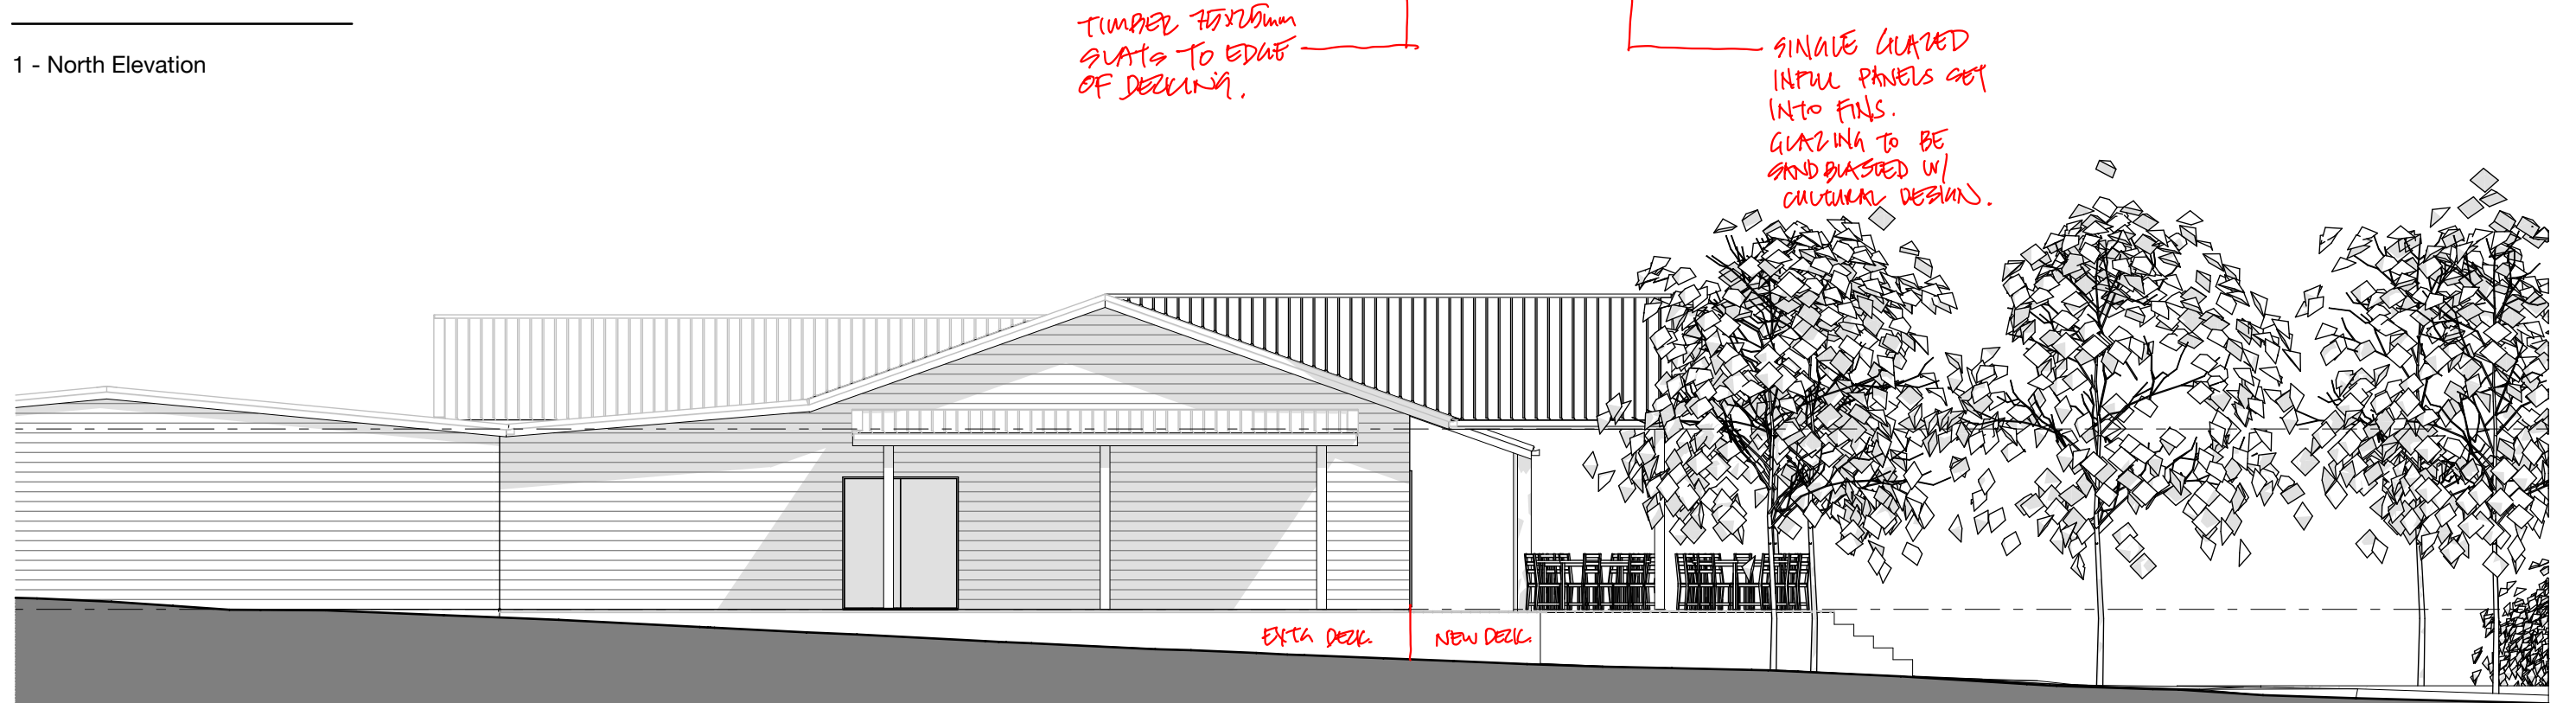

2 - East Elevation

 

Urenui Pā
166 Mokau Road Urenui Taranaki 4377 Aotearoa

Prepared For:
Urenui Pā Trust


© Studio of Pacific Architecture Limited (2020)

Titohea - Proposed Elevations (North & East)


Scale: 1:100 @ A3

Design Phase: **Concept Design** Job No.: **2686** Layout I.D.: **SK-144** Revision:

Printed: 11/07/23, 1:09 PM CAD Ref: 2686 20230711 Urenui Pā_BLDG_v12 Te Aroha - Titohea.pln

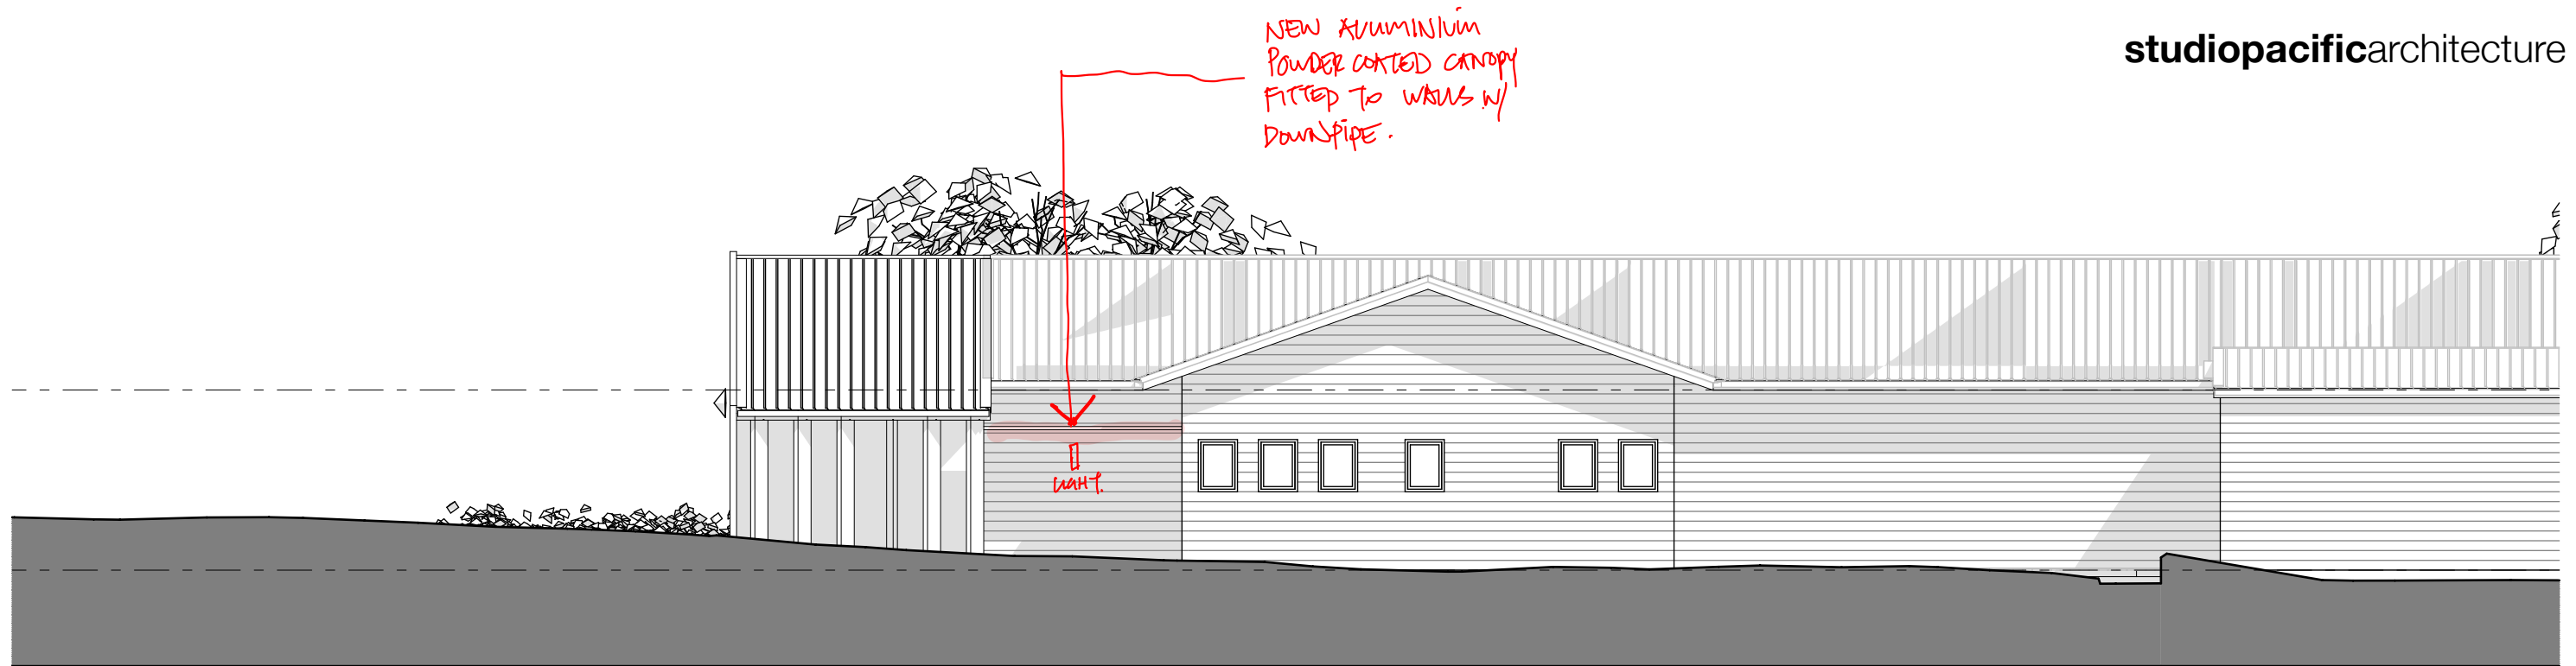

1 - South Elevation

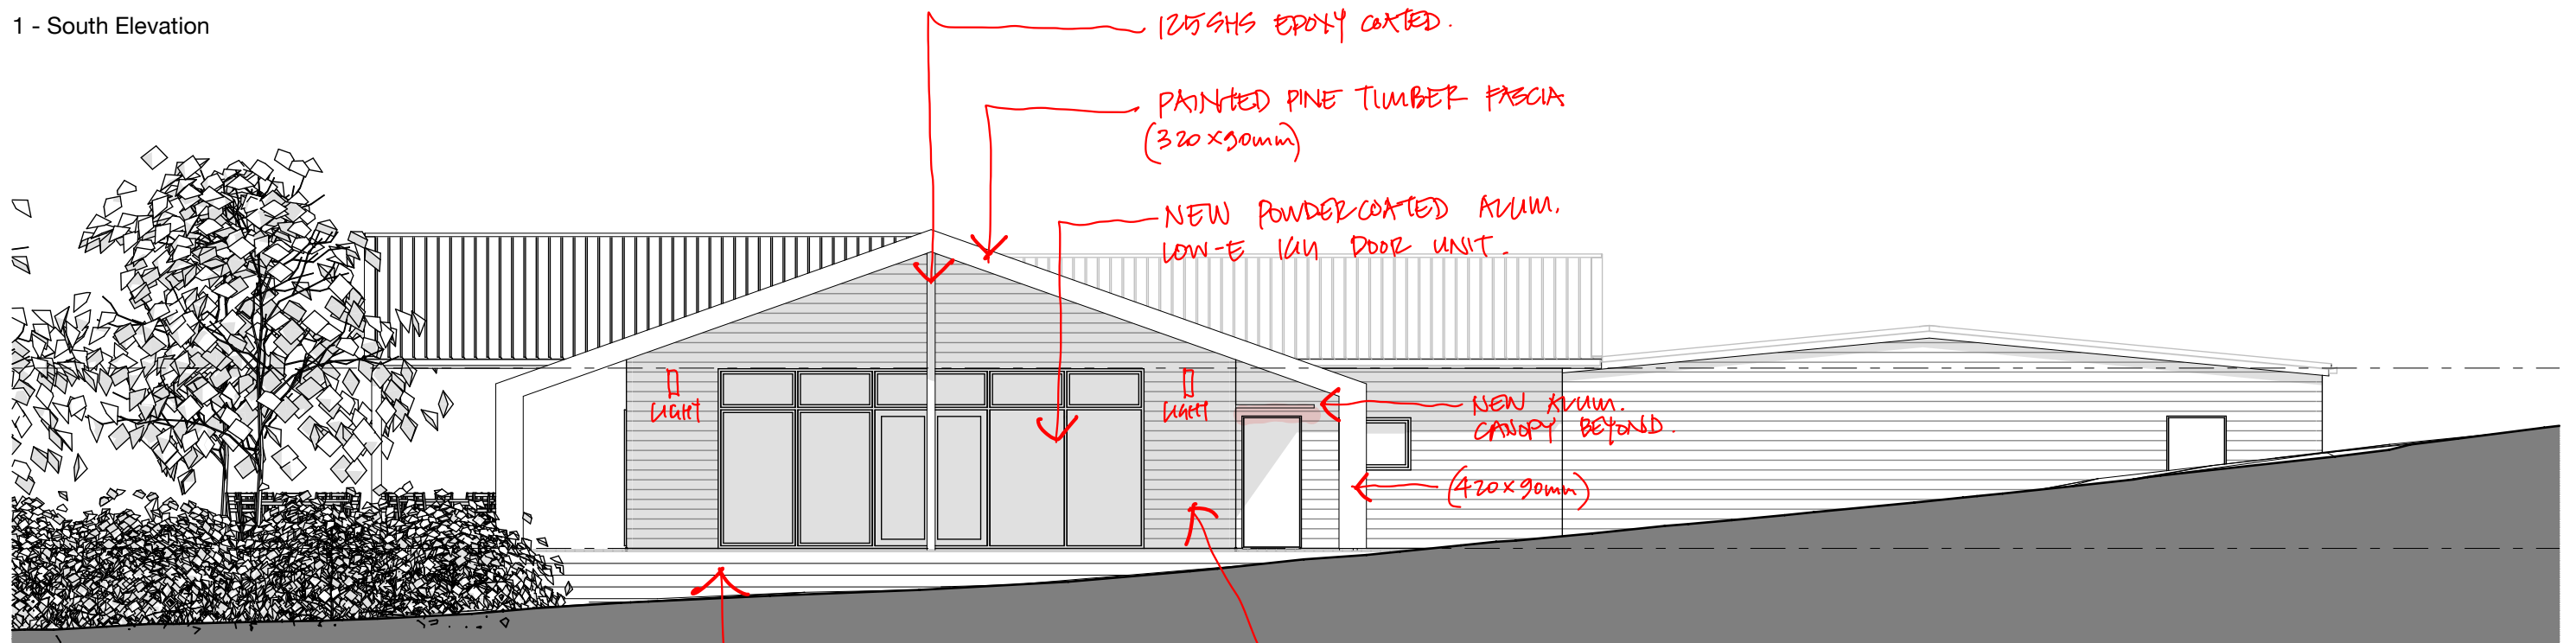

2 - West Elevation

Urenui Pā
166 Mokau Road Urenui Taranaki 4377 Aotearoa


Prepared For:
Urenui Pā Trust


© Studio of Pacific Architecture Limited (2020)

Titohea - Proposed Elevations (South & West)


Scale: 1:100 @ A3

Design Phase: Concept Design Job No.: 2686 Layout I.D.: SK-145 Revision:

 

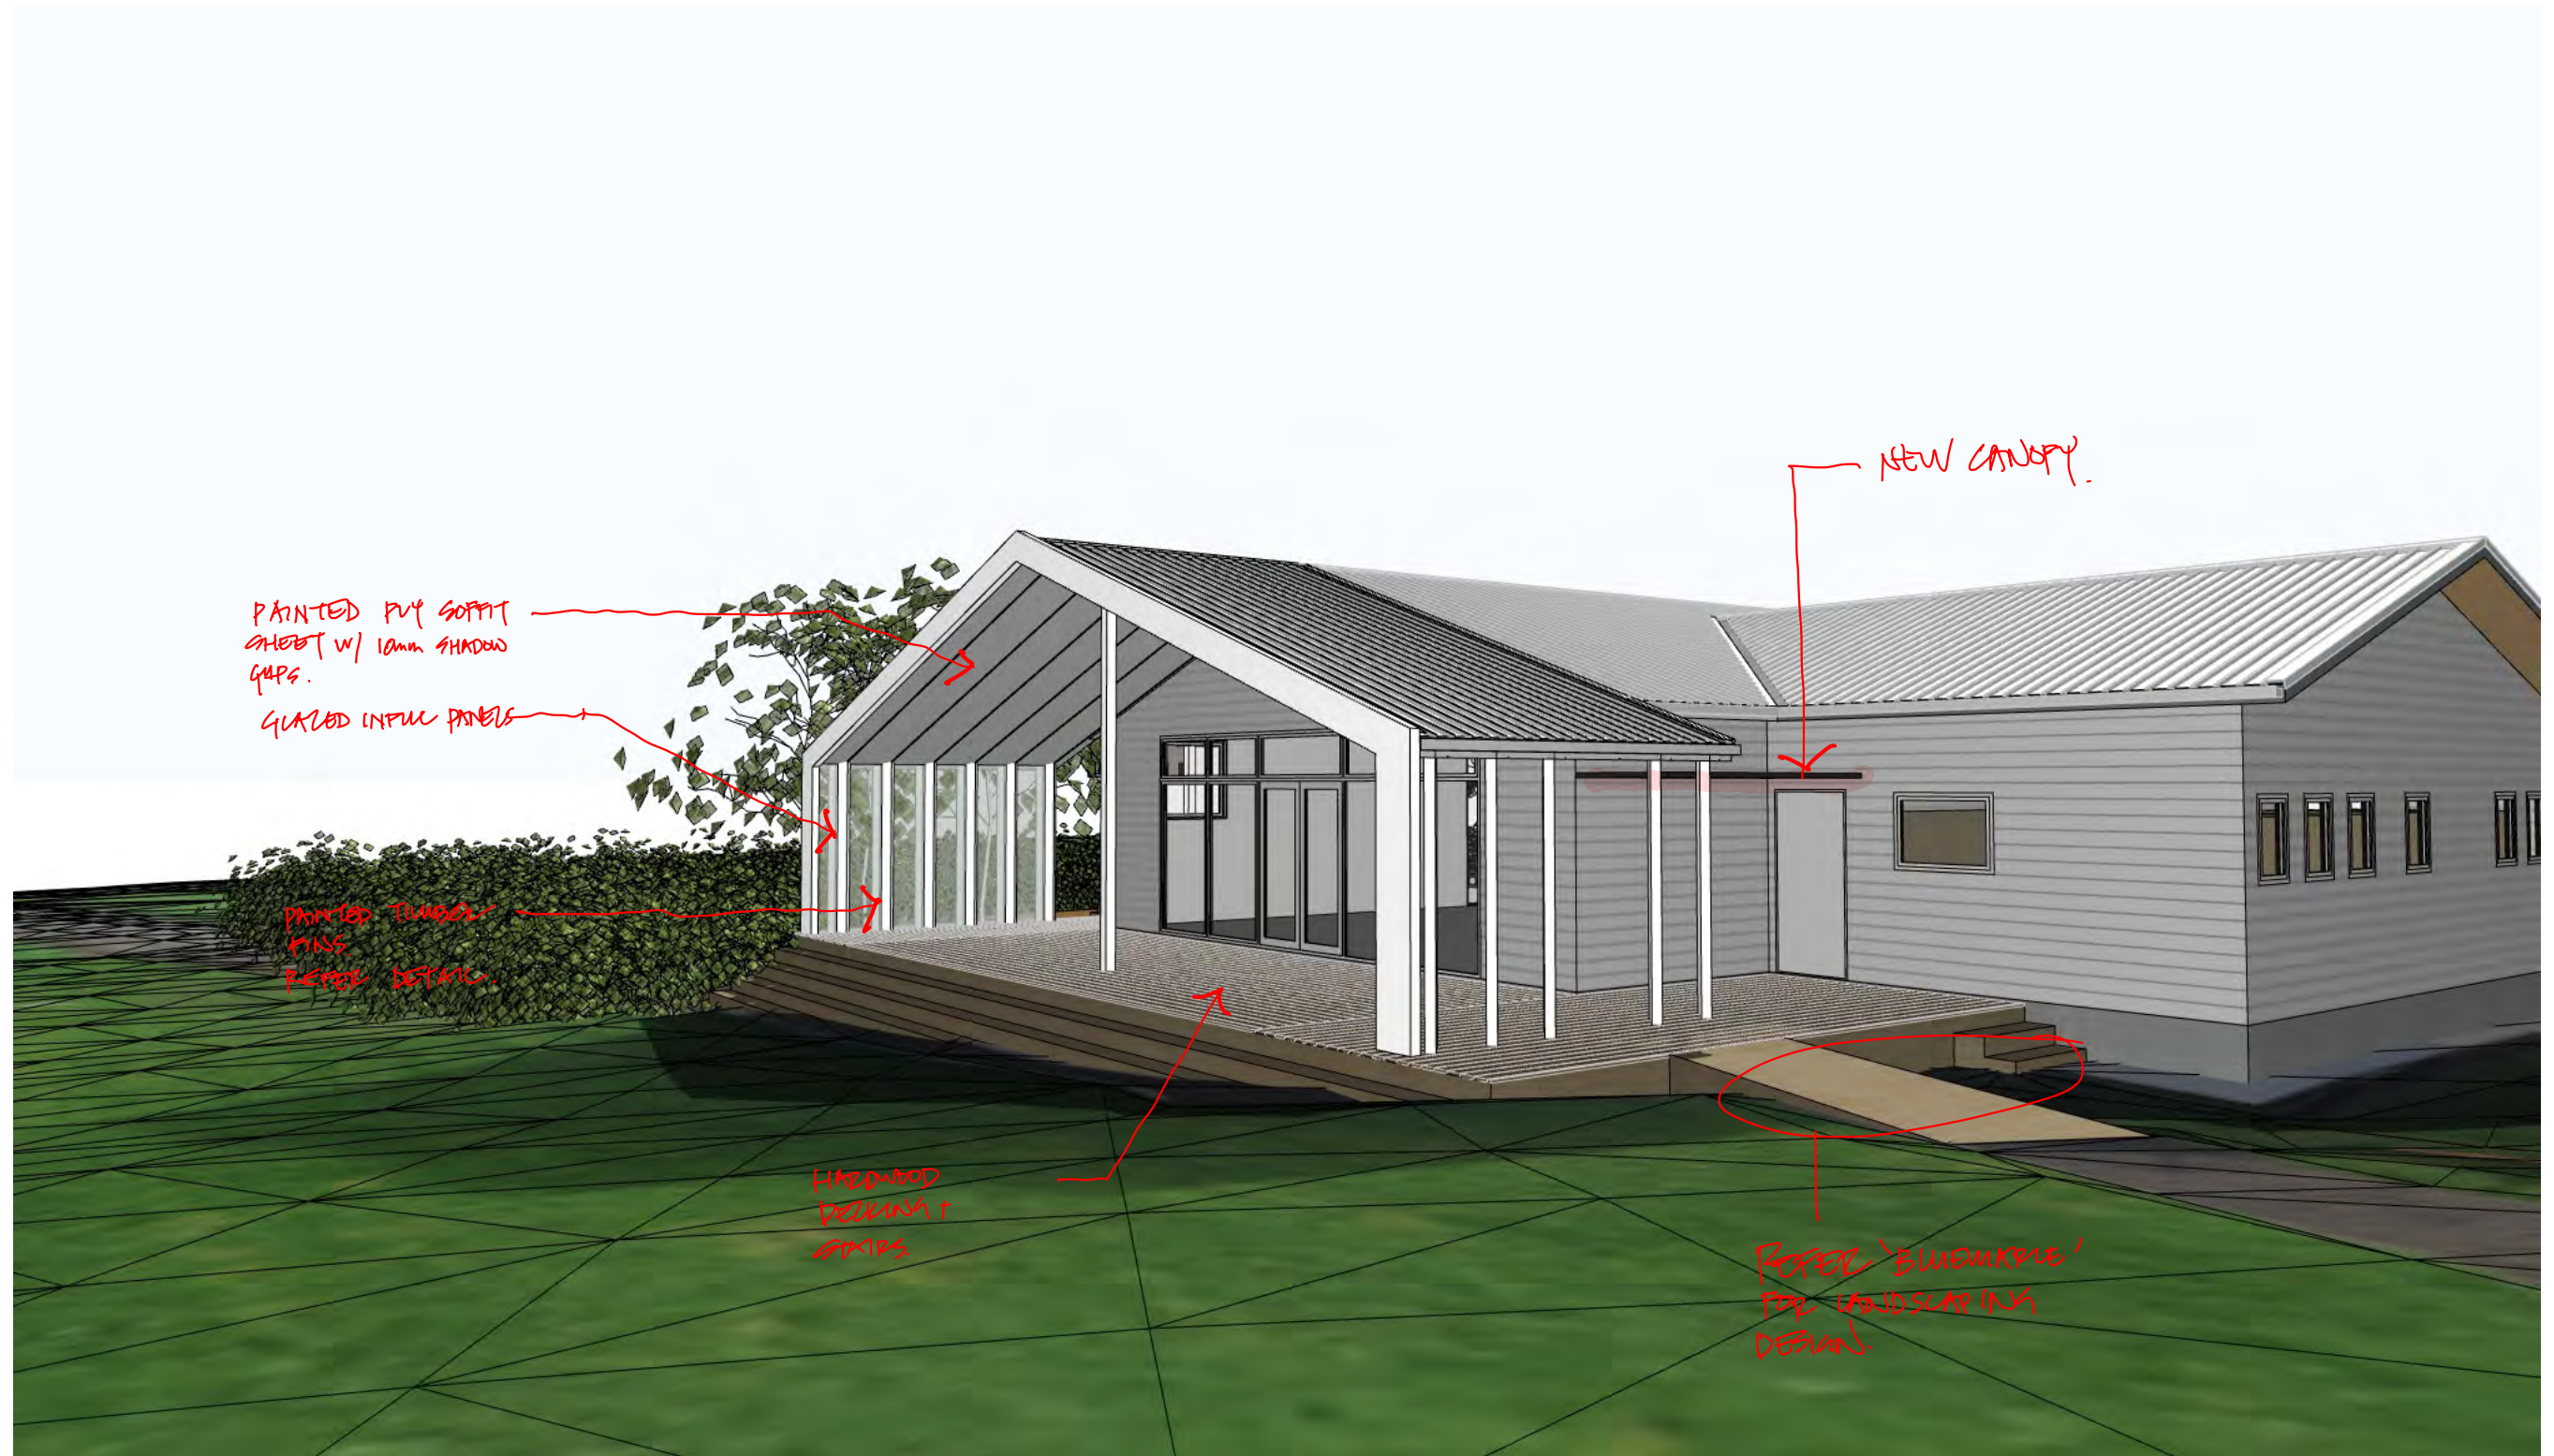

1 - Generic Perspective 1

 

Urenui Pā
166 Mokau Road Urenui Taranaki 4377 Aotearoa

Prepared For:
Urenui Pā Trust

© Studio of Pacific Architecture Limited (2020)

Titohea - Perspectives
Scale: 1:200 @ A3

Design Phase: **Concept Design** Job No.: **2686** Layout I.D.: **SK-146** Revision:

Printed: 11/07/23, 1:09 PM CAD Ref: 2686 20230711 Urenui Pā_BLDG_v12 Te Aroha - Titohea.pln




1 - Generic Perspective 2

Urenui Pā
166 Mokau Road Urenui Taranaki 4377 Aotearoa

Prepared For:
Urenui Pā Trust

© Studio of Pacific Architecture Limited (2020)

 

Titohea - Perspectives
Scale: 1:200 @ A3

Design Phase: **Concept Design** Job No.: **2686** Layout I.D.: **SK-147** Revision:


Printed: 11/07/23, 1:09 PM CAD Ref: 2686 20230711 Urenui Pā_BLDG_v12 Te Aroha - Titohea.pln



PRINTED PVC
SIMULON SOFFIT W/
DOWN SHADOW LIPS.

1 - Generic Perspective 3

True North: Original Scale / Print check:

 

Urenui Pā
166 Mokau Road Urenui Taranaki 4377 Aotearoa


Prepared For:
Urenui Pā Trust

© Studio of Pacific Architecture Limited (2020)


Titohea - Perspectives
Scale: 1:200 @ A3

Design Phase: **Concept Design** Job No.: **2686** Layout I.D.: **SK-148** Revision:

Printed: 11/07/23, 1:09 PM CAD Ref: 2686 20230711 Urenui Pā_BLDG_v12 Te Aroha - Titohea.pln

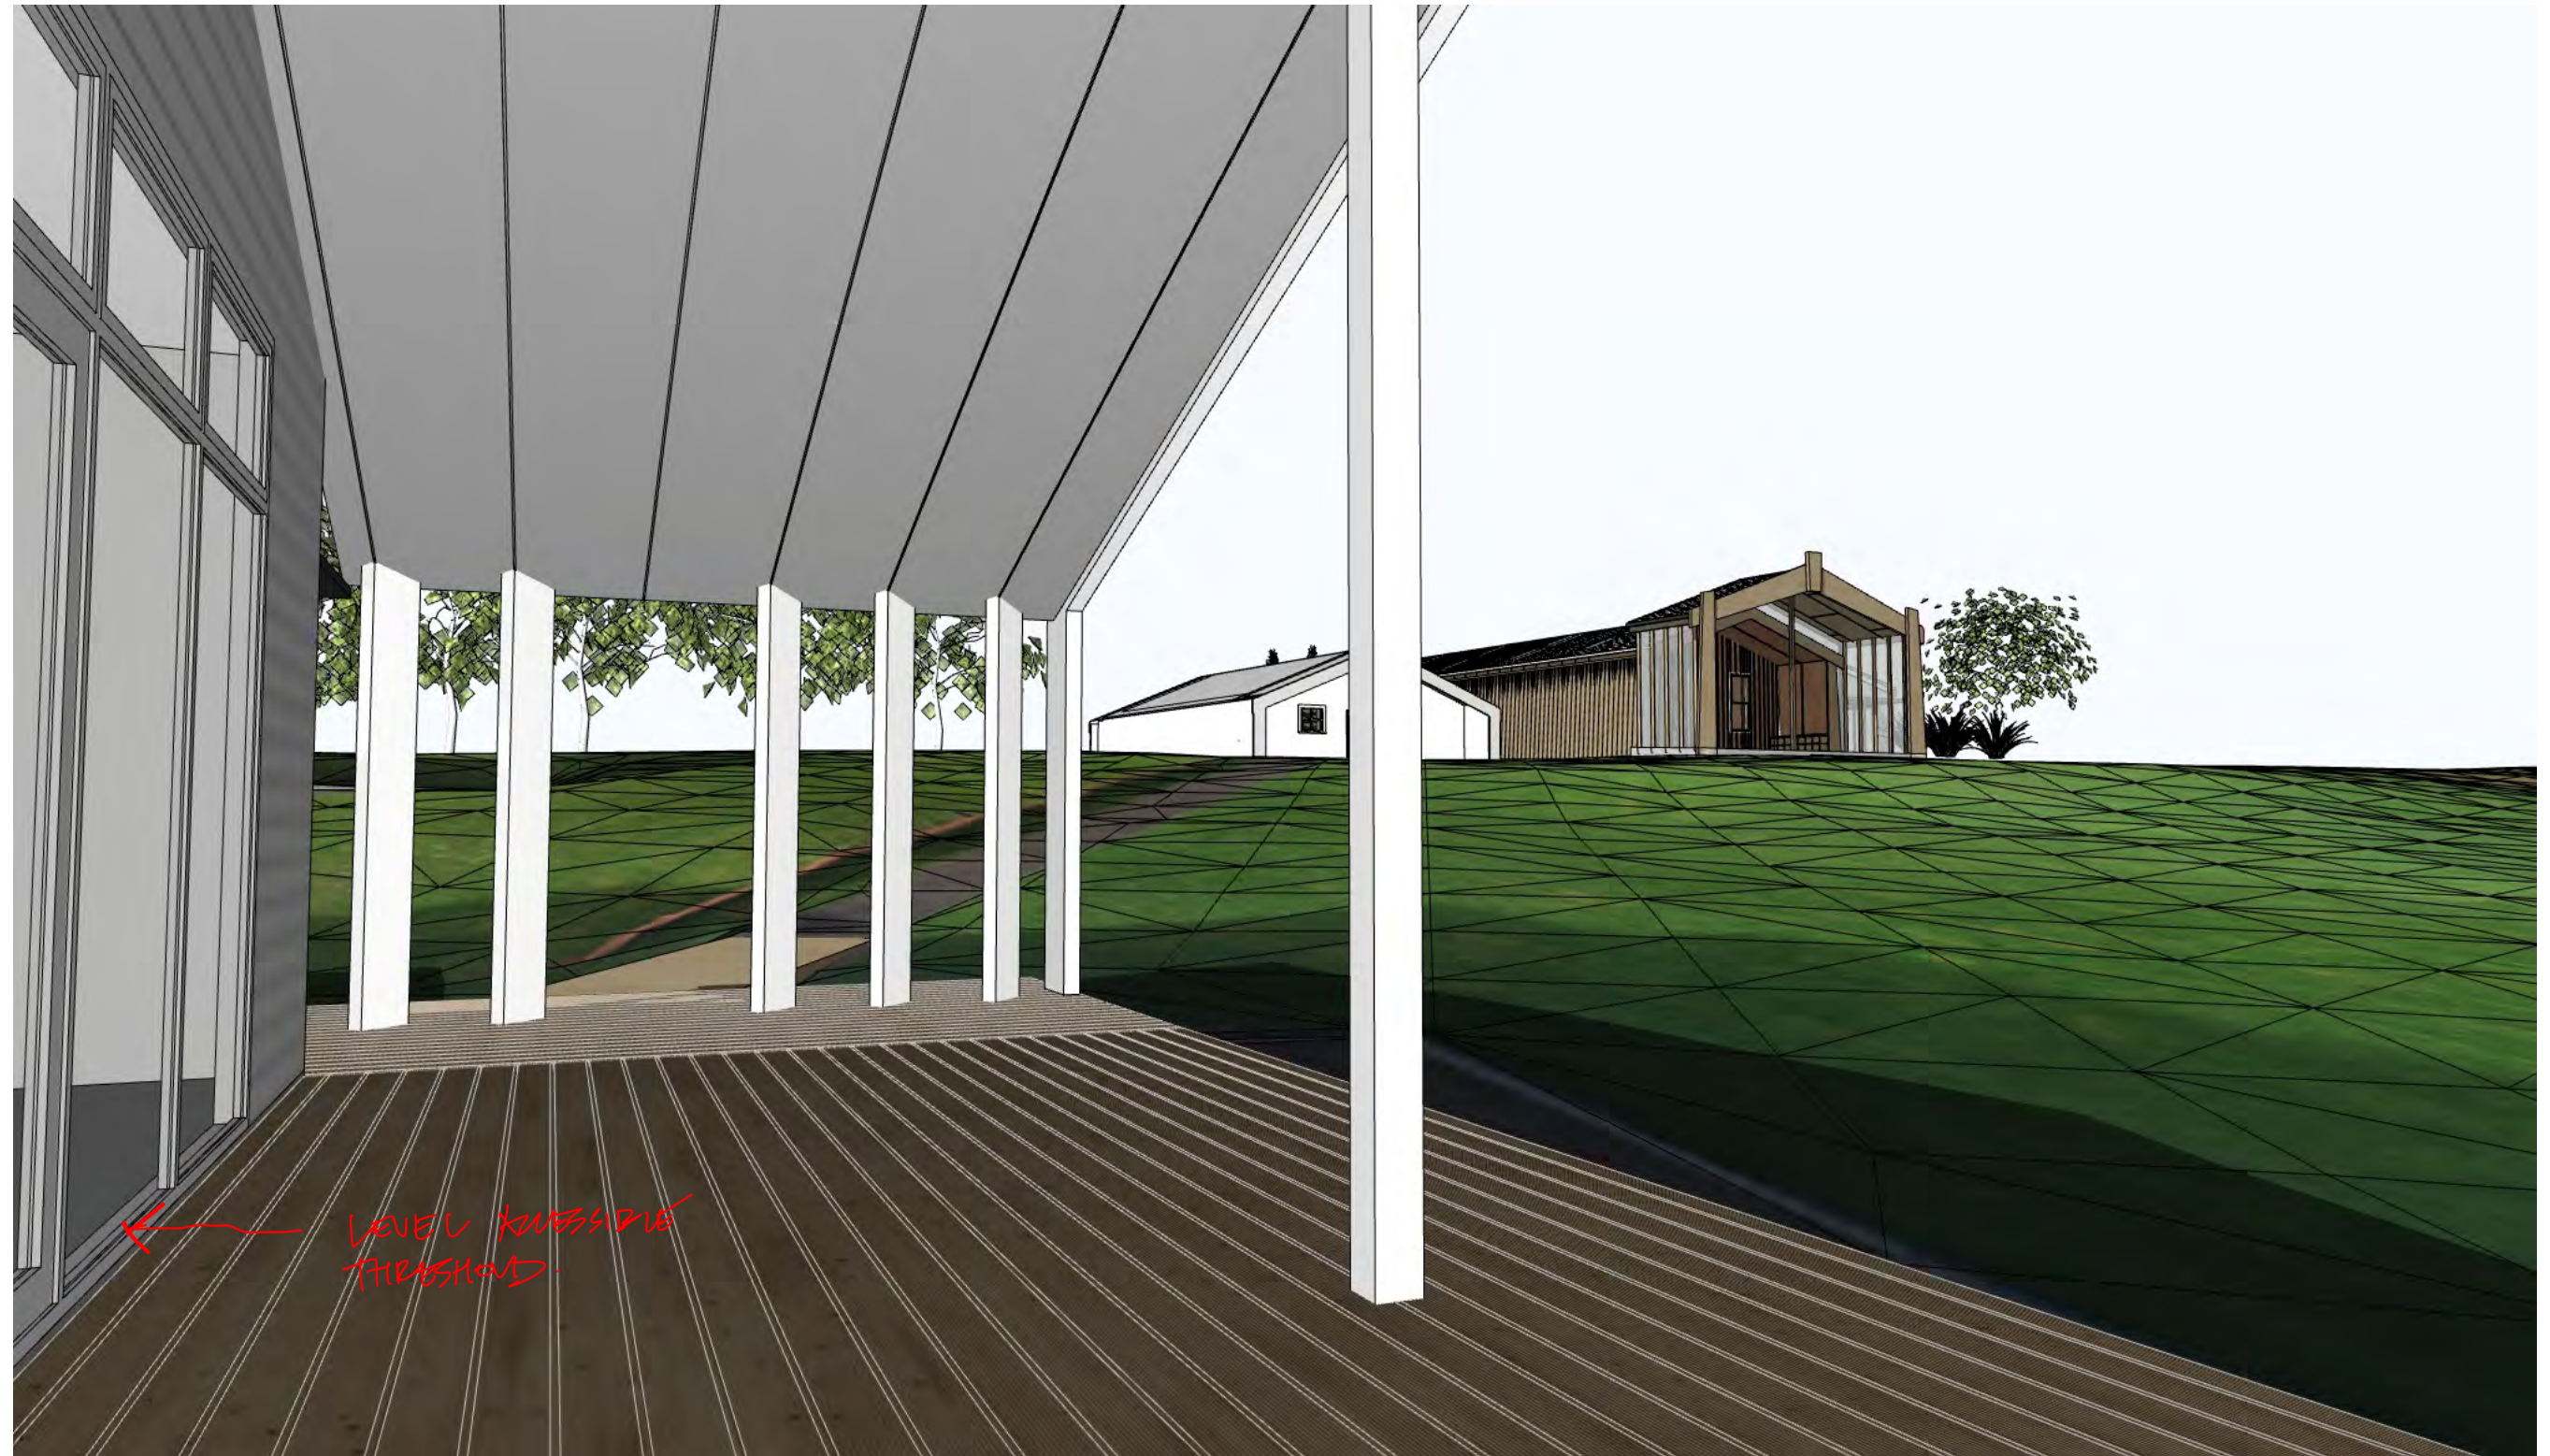

1 - Generic Perspective 4

 

Urenui Pā
166 Mokau Road Urenui Taranaki 4377 Aotearoa

Prepared For:
Urenui Pā Trust

© Studio of Pacific Architecture Limited (2020)

Titohea - Perspectives
Scale: 1:200 @ A3

Design Phase: **Concept Design** Job No.: **2686** Layout I.D.: **SK-149** Revision:

Printed: 11/07/23, 1:09 PM CAD Ref: 2686 20230711 Urenui Pā_BLDG_v12 Te Aroha - Titohea.pln



1 - Generic Perspective 5

Urenui Pā
166 Mokau Road Urenui Taranaki 4377 Aotearoa

Prepared For:
Urenui Pā Trust


© Studio of Pacific Architecture Limited (2020)



Titohea - Perspectives
Scale: 1:200 @ A3

Design Phase: **Concept Design** Job No.: **2686** Layout I.D.: **SK-150** Revision:

Printed: 11/07/23, 1:09 PM CAD Ref: 2686 20230711 Urenui Pā_BLDG_v12 Te Aroha - Titohea.pln

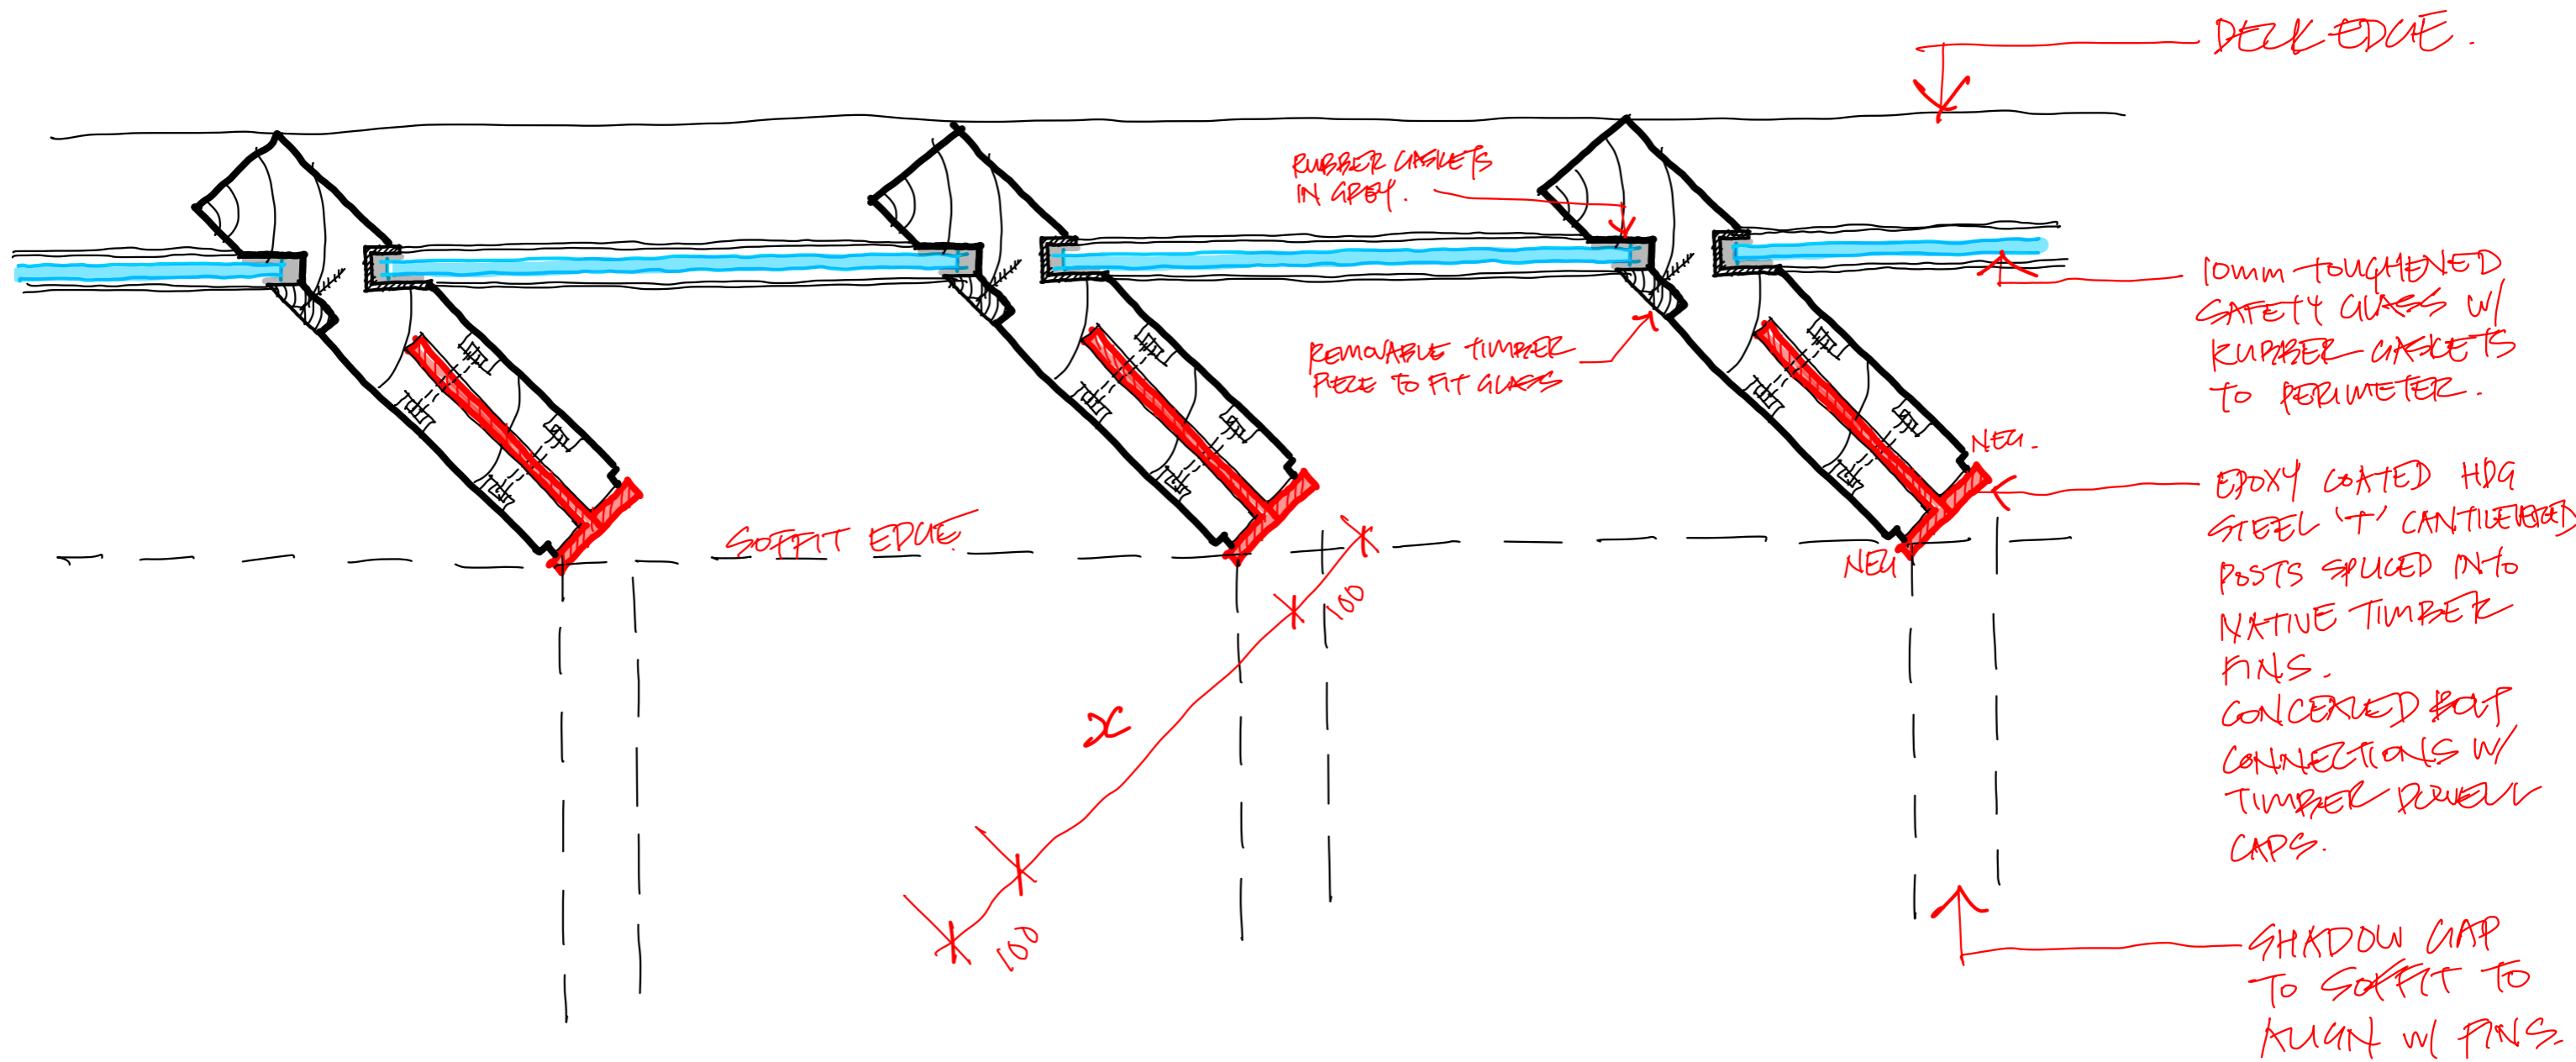

GLAZED MAHAM FIN DETAIL.